


 **SITE PLAN**
SCALE 1/8" = 1'-0"

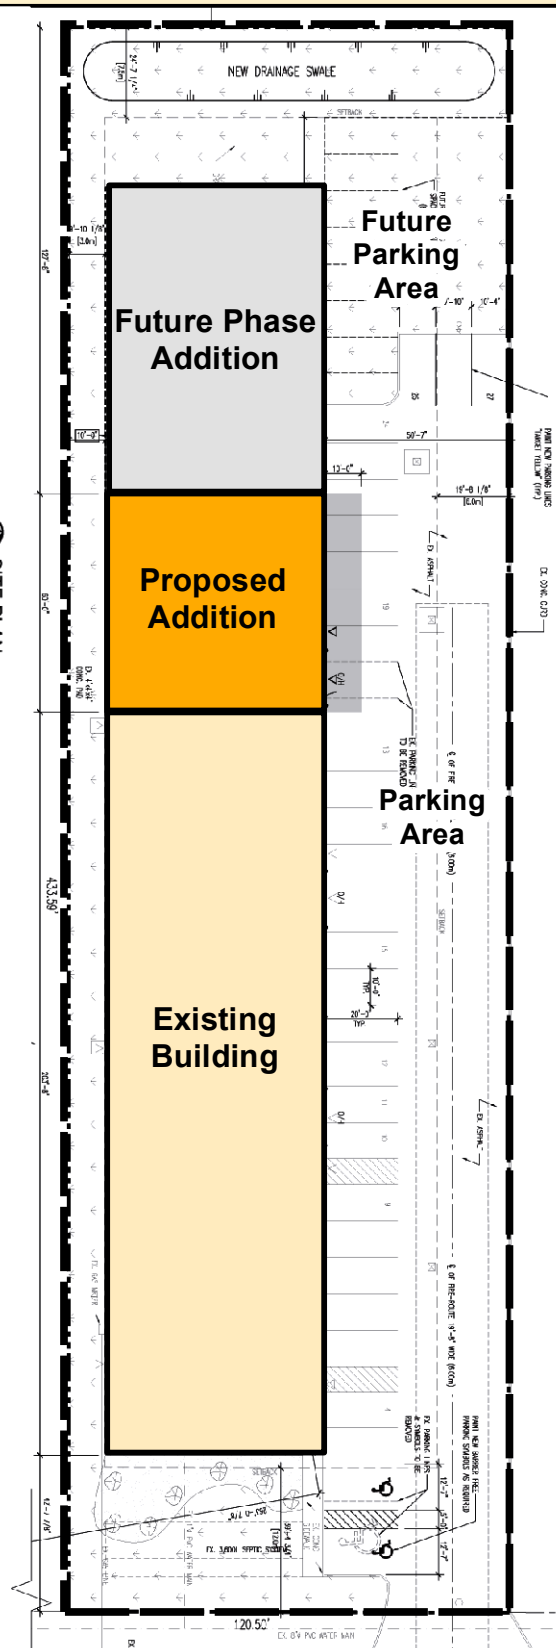

ROSCON INDUSTRIAL DRIVE



Prepared By:
Tecumseh Planning and
Building Services Department

Attachment 2B
Site Plan Control Approval
Prominent Fixture and Gauge Ltd.
5455 Roscon Industrial Drive
Proposed Site Plan, Detail View