


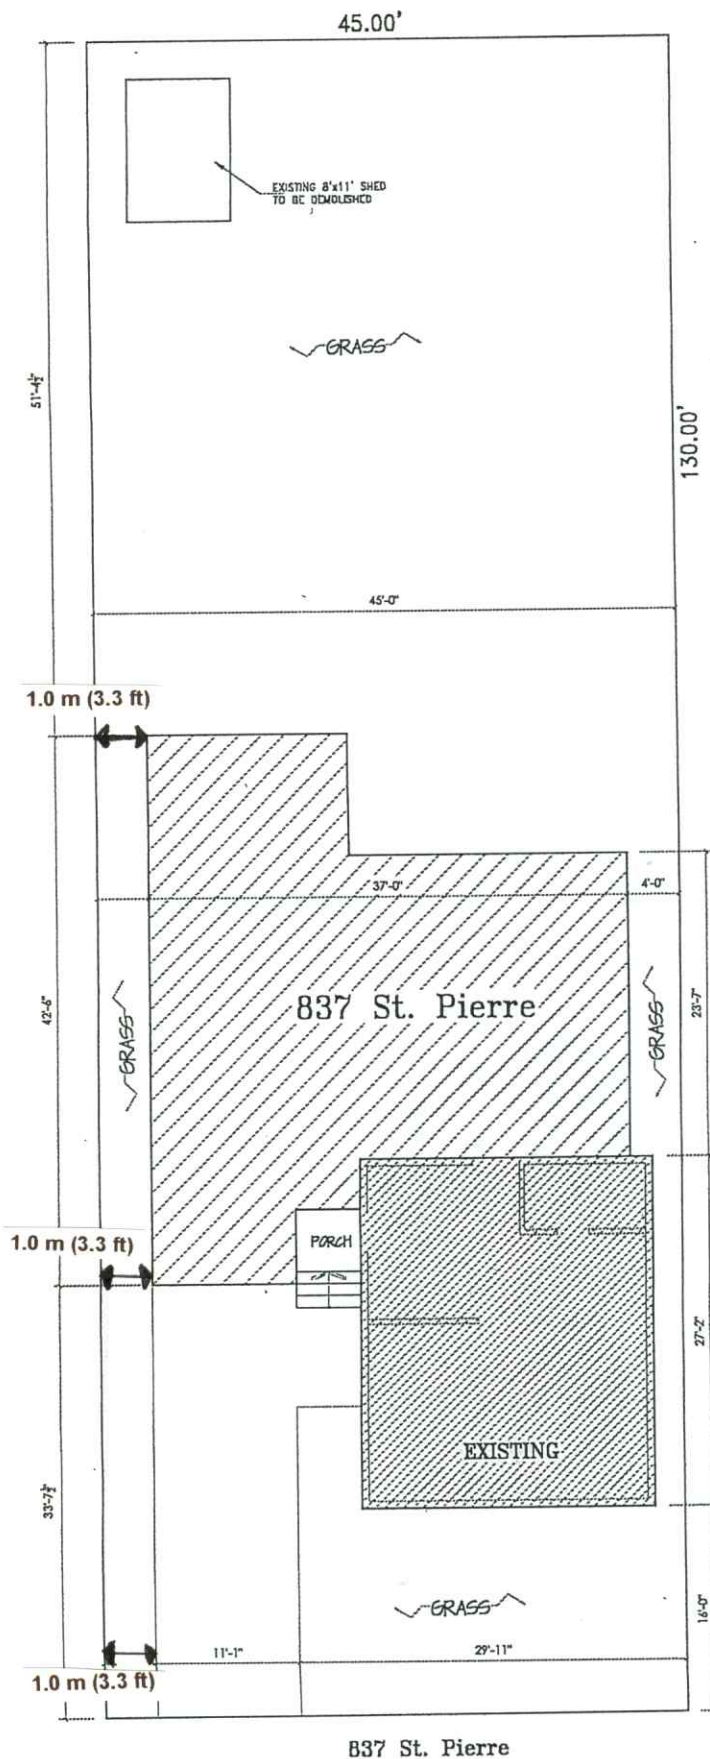

SITE PLAN

NORTH

SCALE 1/8" = 1'-0"

LOT AREA = 5,850 sqft.
 NEW BUILDING AREA = 901 sqft.
 EXISTING BUILDING AREA = 815 sqft.
 GARAGE AREA = 237 sqft.
 COVERAGE % = 20.9
 MIN. FRONT YARD = 25 ft.
 MIN. SIDE YARD = 4 ft.
 MIN. BACK YARD = 25 ft.