


MONTEMURRI

RESIDENTIAL DESIGN

WINDSOR, ONTARIO TEL: 519 564 9441
EMAIL: LINOARCH@GMAIL.COM

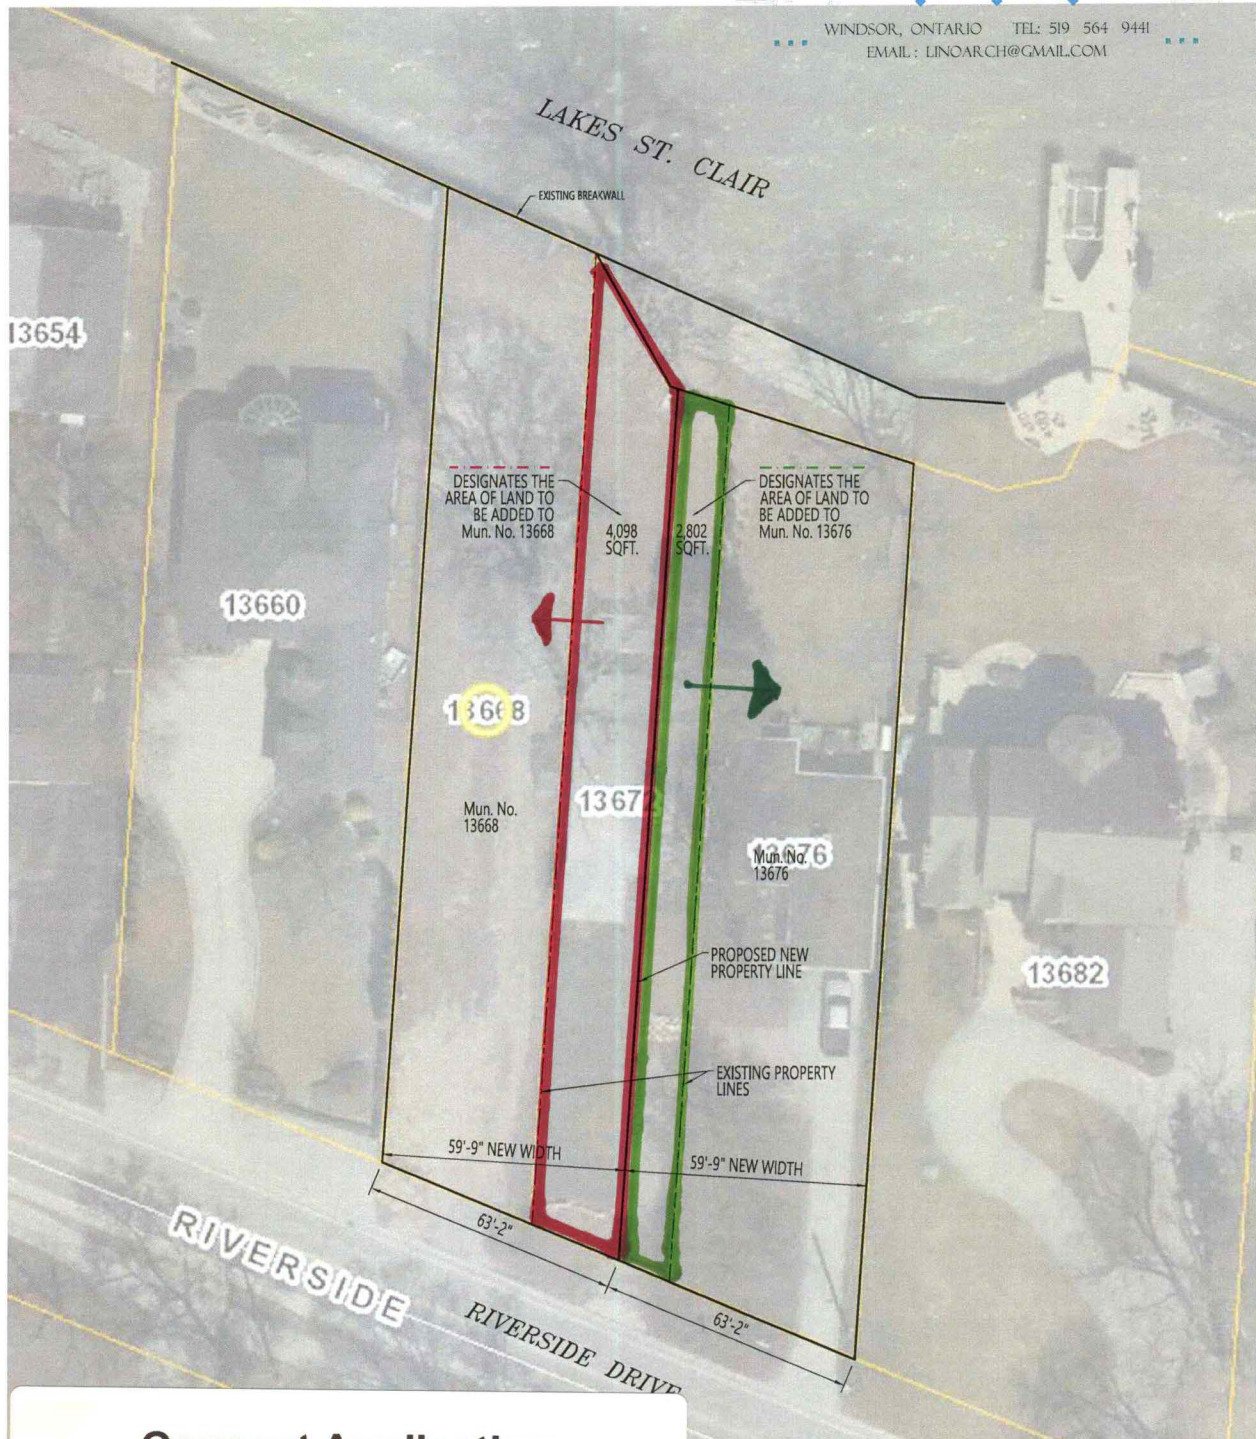

**Consent Application
B-09-23
13672 Riverside Drive**

SITE PLAN
SCALE: 1" = 30'



LENEHAN RESIDENCE

COPYRIGHT © MONTEMURRI & ASSOCIATES ALL RIGHTS RESERVED
SEPTEMBER 26, 2023