

NO.	DESCRIPTION	DATE	BY	CHKD.
1	PRELIMINARY SITE PLAN	12/15/17	[Name]	[Name]
2	FINAL SITE PLAN	01/10/18	[Name]	[Name]
3	PROPOSED ADDITION	01/10/18	[Name]	[Name]
4	FUTURE ADDITION	01/10/18	[Name]	[Name]
5	NEW BUILDING	01/10/18	[Name]	[Name]
6	NEW BUILDING FOOTPRINT	01/10/18	[Name]	[Name]
7	LOT COVER (3,872 SQ. FT.)	01/10/18	[Name]	[Name]
8	LOT COVER (30,778)	01/10/18	[Name]	[Name]

**PLANT ADDITION**



SIZE 20" WIDE = MI

LOT AREA = 52,272 SQFT (1.20 ACRES)

BUILDING SIZE  
 GROSS FLOOR AREA = 1,862 SQFT  
 GROSS VOLUME = 1,182 SQFT  
 EX. AREA = 10,800 SQFT

NEW BUILDING - GROSS FLOOR AREA = 3,600 SQFT  
 PROPOSED PLANT ADDITION = 3,600 SQFT  
 NEW BUILDING FOOTPRINT = 5,622 SQFT  
 LOT COVER (3,872 SQ. FT.) = 30.778

**BUILDING CLASSIFICATION:**  
 INDUSTRIAL BUILDING - GROUP 1 - FACTORY & LIGHT MANUFACTURING  
 EX. SEPTIC INFORMATION  
 EX. SEPTIC SYSTEM - 750K CAPACITY W/ 600 GALLON TANK  
 BY 3800 LITRE STUMP TANK  
 \* NOTE: NO GEOTECH ENGINEERS OR INSPECTIONS TO BE MADE W/ PROPOSED ADDITION

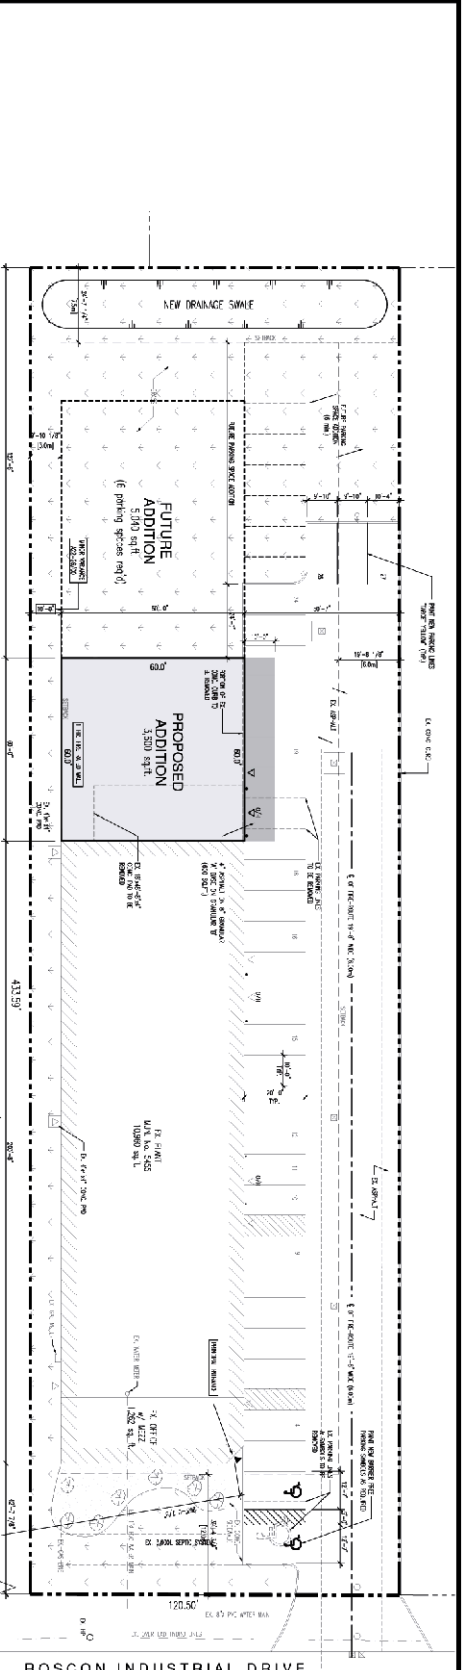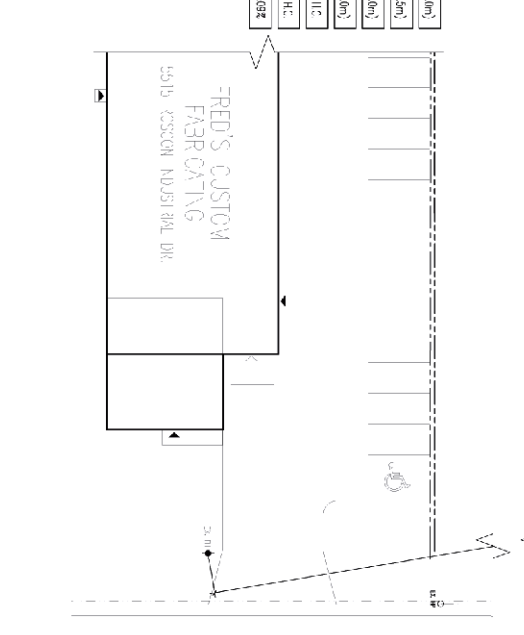

**SITE PLAN**  
 SCALE 1/8" = 1'-0"

