
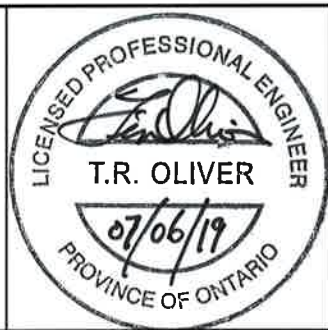


Jun 07, 2019 - 1:52pm G:\CAD\26578\LaSalle Drain\3rd Con Drain-1100\3rd Concession Drain_Plan (June2019).dwg

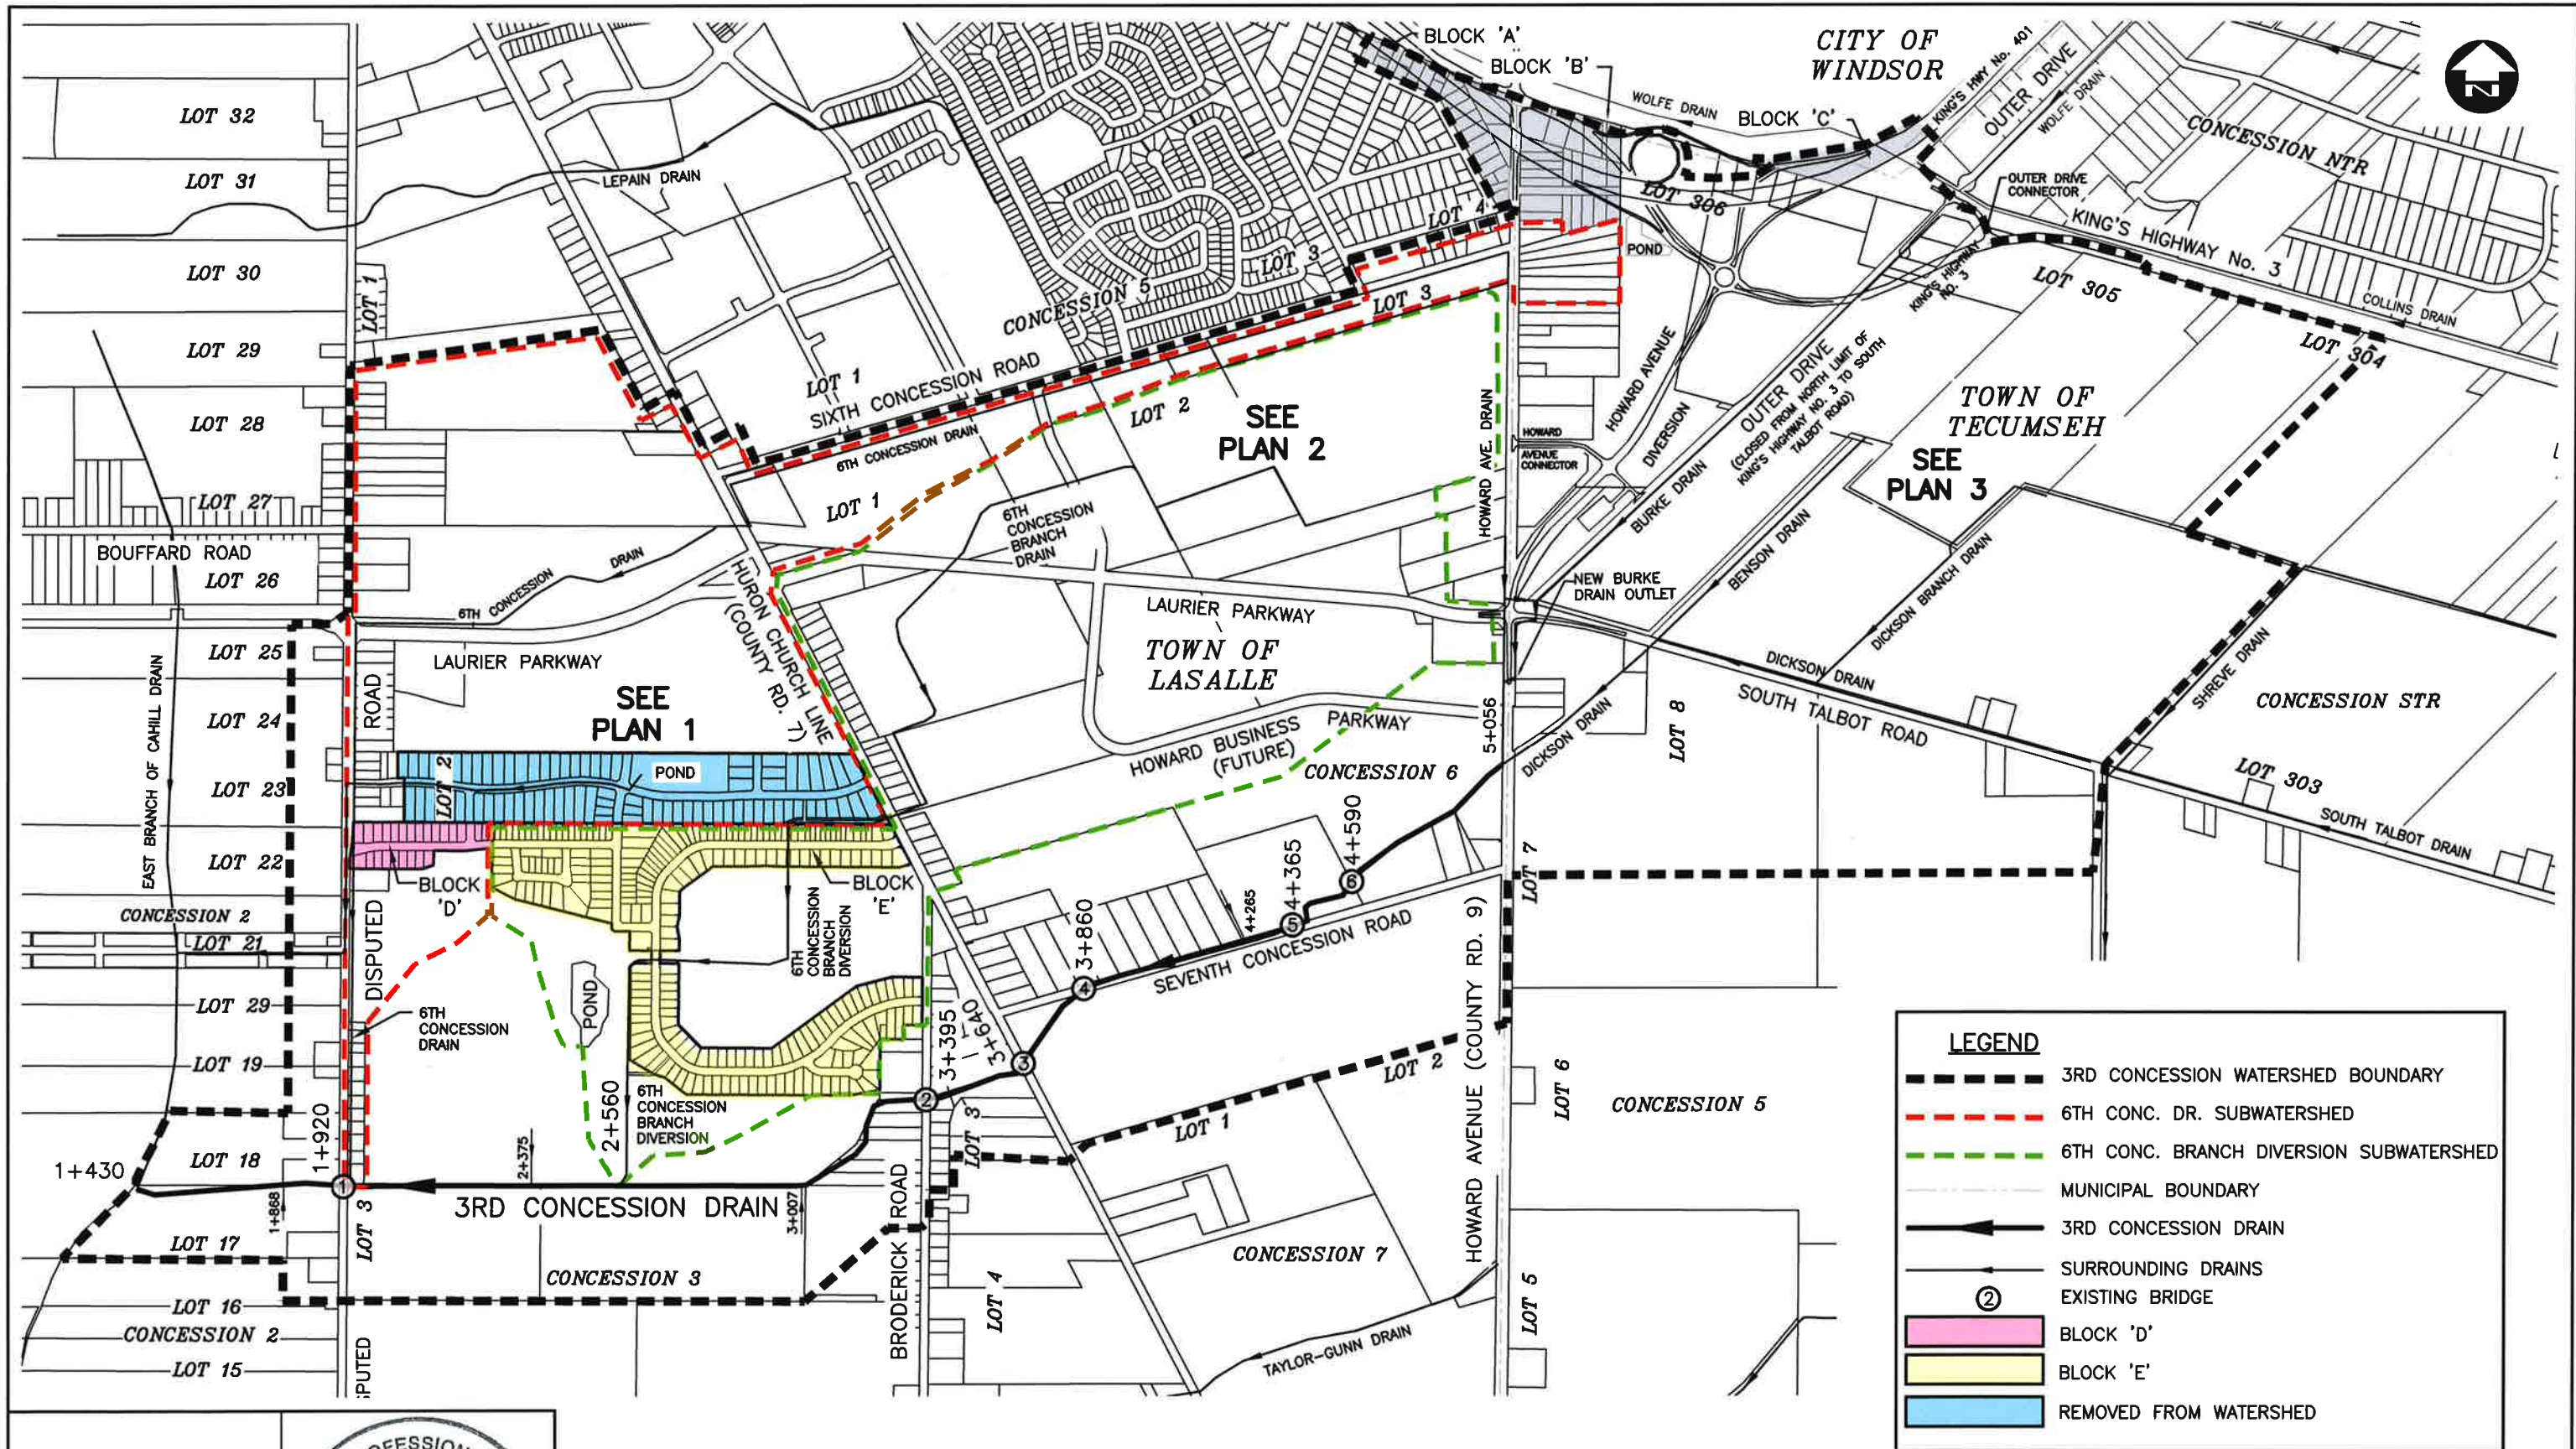

Conditions of Use

Verify elevations and/or dimensions on drawing prior to use.
Report any discrepancies to Dillon Consulting Limited.

Do not scale dimensions from drawing.

Do not modify drawing, re-use it, or use it for purposes other than those intended at the time of its preparation without prior written permission from Dillon Consulting Limited.


No.	ISSUED FOR	DATE	BY
5	FINAL REPORT SUBMISSION	JUN 7/19	TRO
4	DRAFT REPORT PUBLIC INFORMATION CENTRE MEETING	APR 3/19	TRO
3	2ND RESUBMISSION TO N.J. PERALTA ENGINEERING	NOV 21/18	TRO
2	RESUBMISSION TO N.J. PERALTA ENGINEERING	JULY 29/16	TRO
1	CLIENT REVIEW	JAN. 18/16	TRO

DESIGN	TRO	REVIEWED BY	FRF
DRAWN	AJL	CHECKED BY	EPS
DATE	April 3, 2019		
SCALE	1:15000		


 DILLON CONSULTING	
PROJECT NO.	12-6578-1100
DRAWING SCALES BASED ON A 11" X 17" SHEET	

'SCHEDULE C' Drainage Report for the 3RD CONCESSION DRAIN Town of LaSalle	
SHEET TITLE	OVERALL PLAN
PAGE NO.	1 of 16

Jun 07, 2019 - 1:55pm & \CAD\126578\LaSalle Drains\3rd Con Drain-1100\3rd Concession Drain_Plan (June2018).dwg

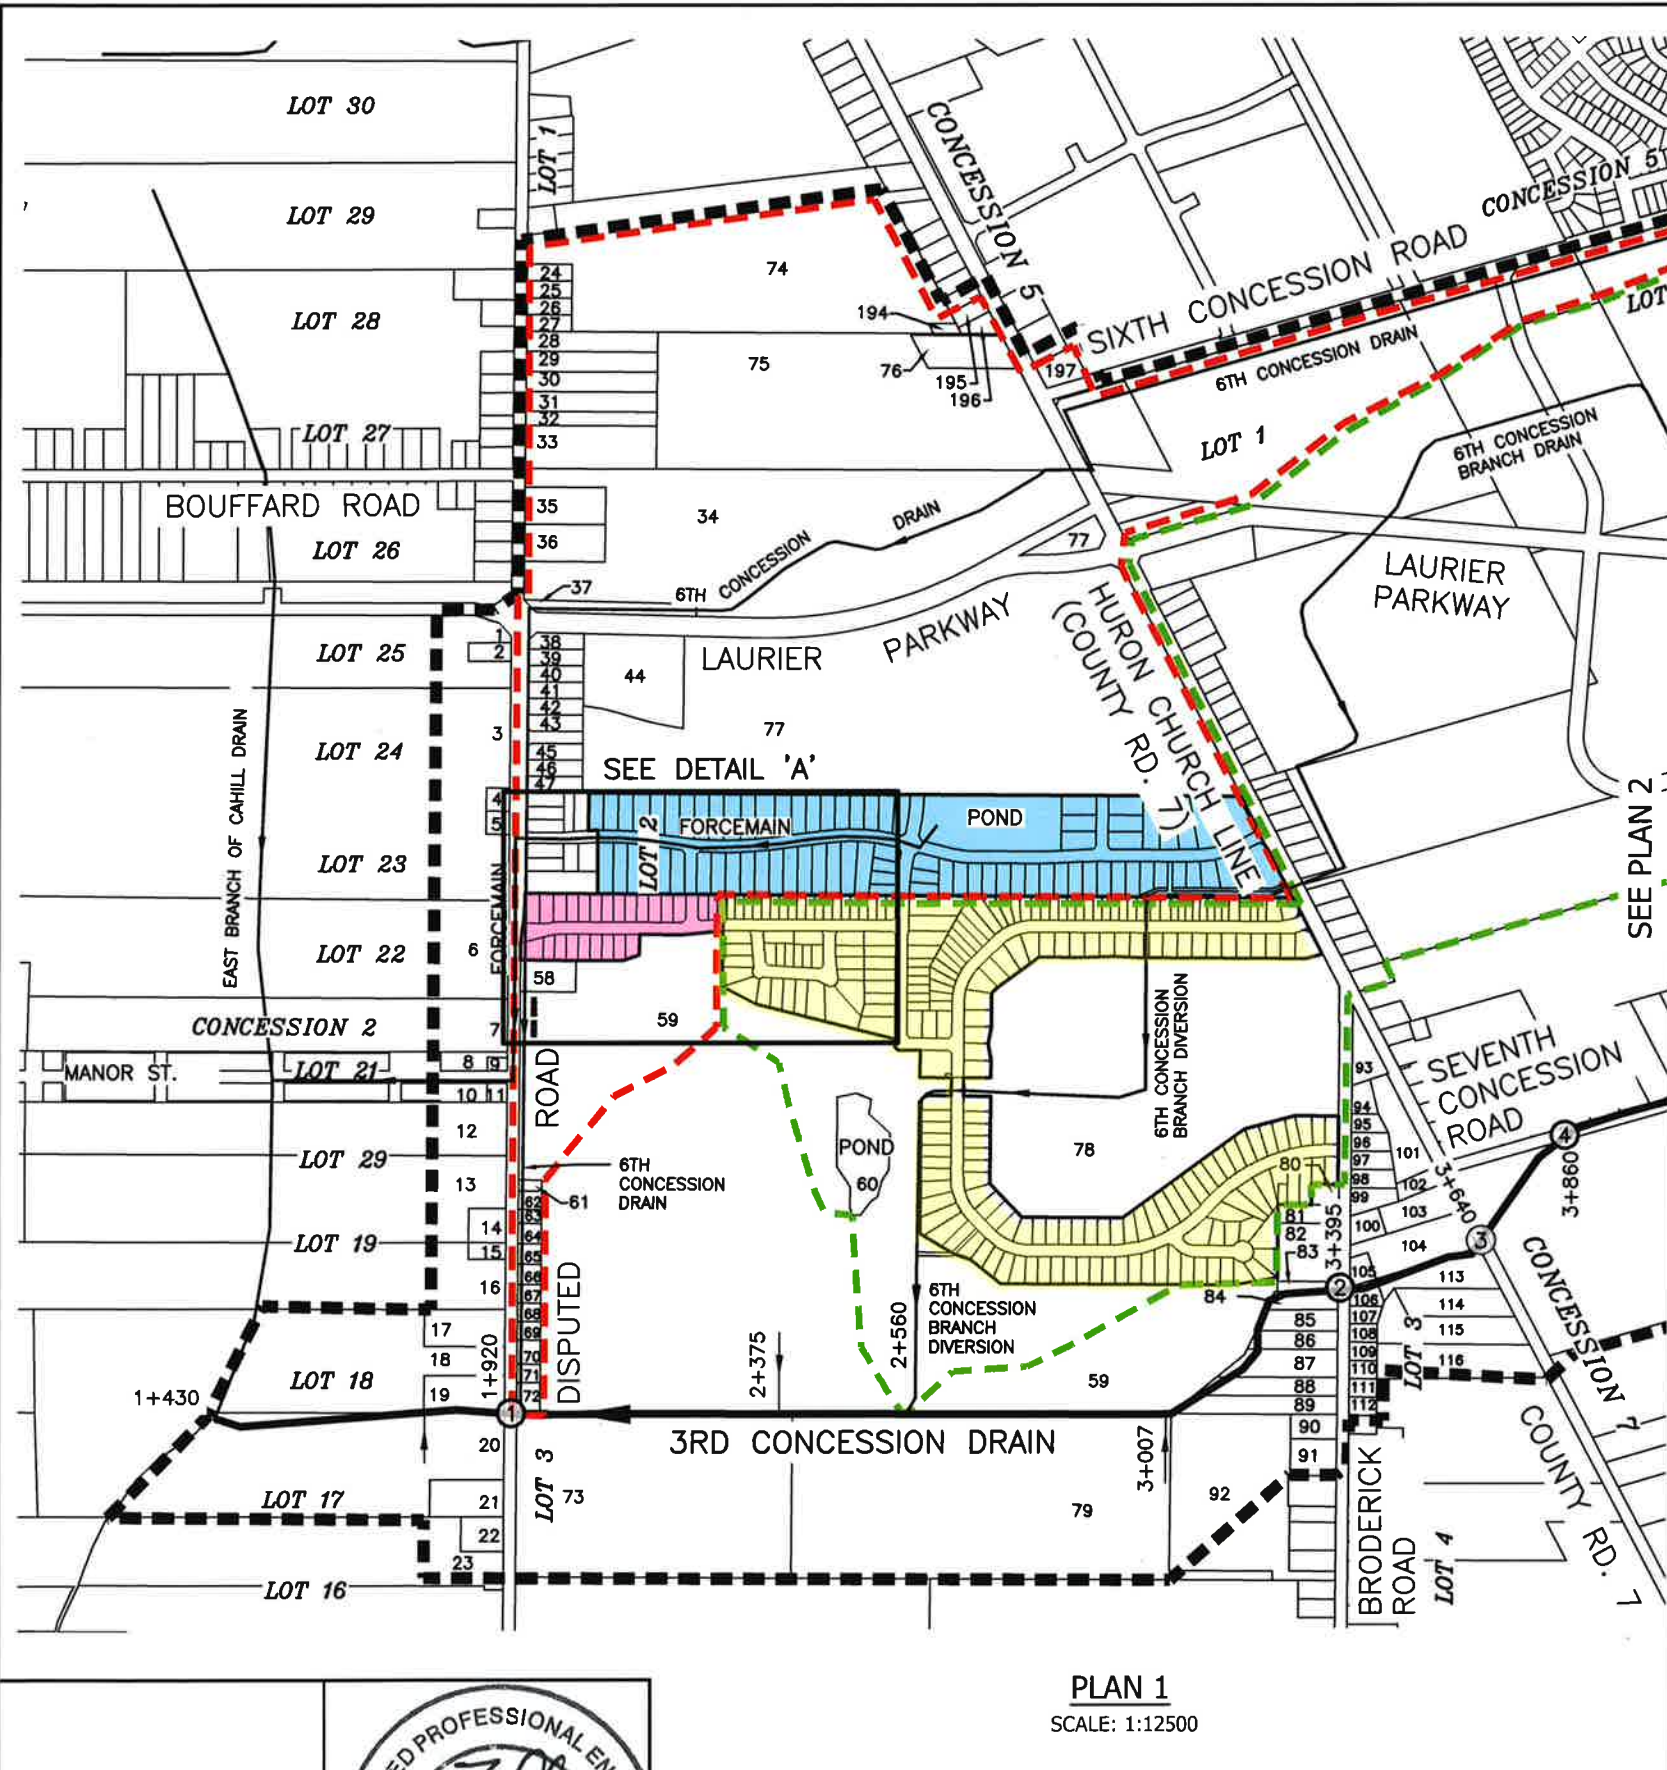

PLAN 1
SCALE: 1:12500

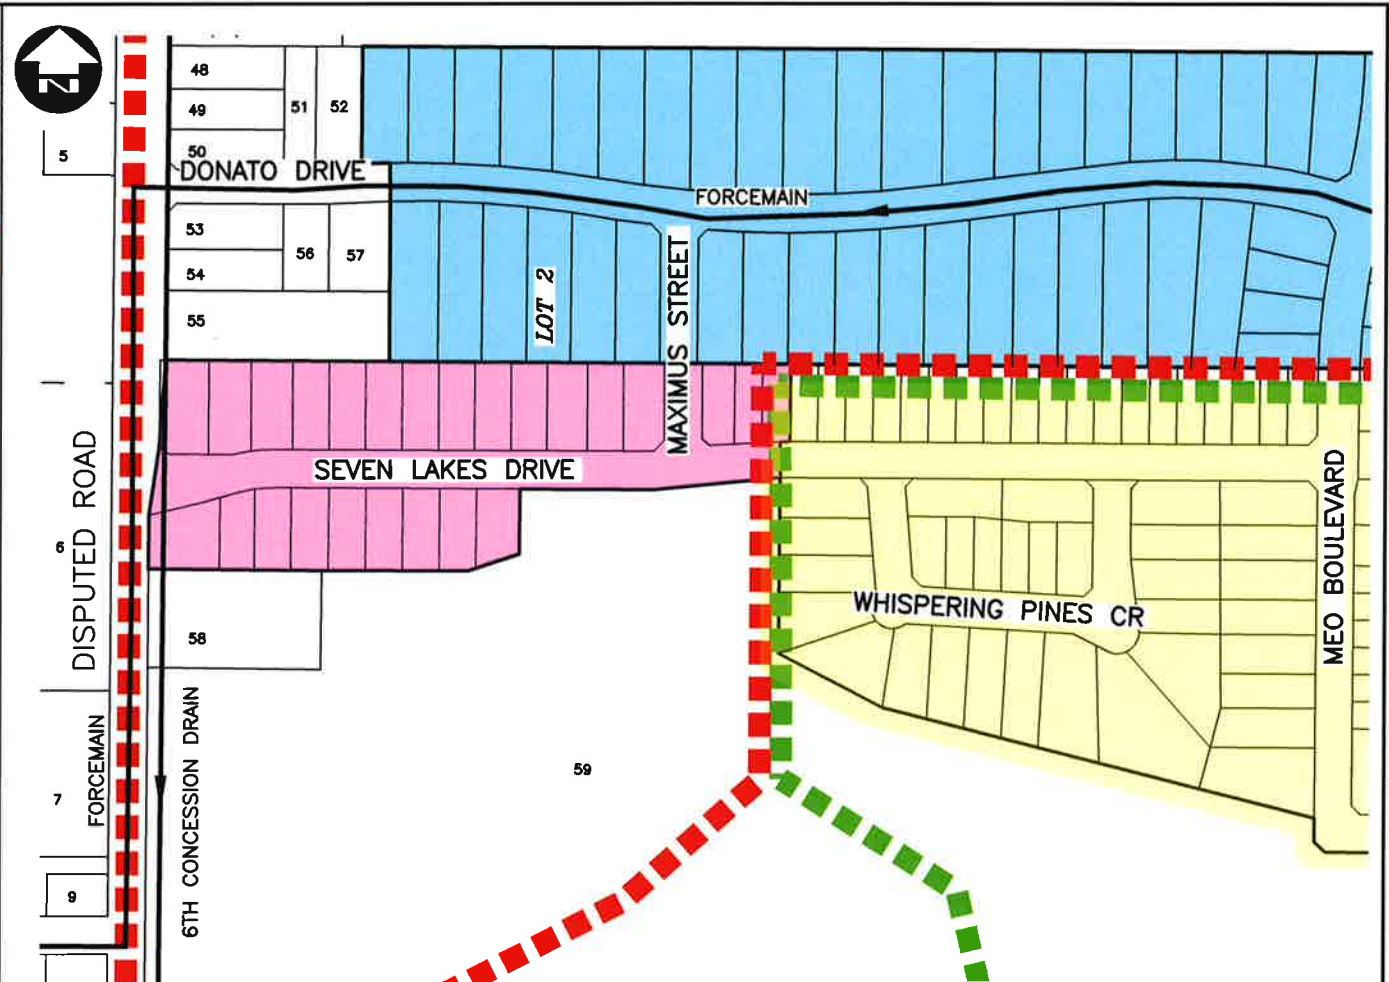

DETAIL 'A'
SCALE: 1:4000

LEGEND	
	3RD CONCESSION DRAIN WATERSHED BOUNDARY
	6TH CONC. DR. SUBWATERSHED
	6TH CONC. BRANCH DIVERSION SUBWATERSHED
	MUNICIPAL BOUNDARY
	3RD CONCESSION DRAIN
	SURROUNDING DRAINS
	EXISTING BRIDGE
	BLOCK 'D'
	BLOCK 'E'
	REMOVED FROM WATERSHED

'SCHEDULE C'

Drainage Report for the
3RD CONCESSION DRAIN
Town of LaSalle

SHEET TITLE
PLAN 1

PAGE NO.
2 of 16

Conditions of Use

Verify elevations and/or dimensions on drawing prior to use.
Report any discrepancies to Dillon Consulting Limited.

Do not scale dimensions from drawing.

Do not modify drawing, re-use it, or use it for purposes other
than those intended at the time of its preparation without prior
written permission from Dillon Consulting Limited.


No.	ISSUED FOR	DATE	BY
5	FINAL REPORT SUBMISSION	JUN 7/19	TRO
4	DRAFT REPORT PUBLIC INFORMATION CENTRE MEETING	APR 3/19	TRO
3	2ND RESUBMISSION TO N.J. PERALTA ENGINEERING	NOV 21/18	TRO
2	RESUBMISSION TO N.J. PERALTA ENGINEERING	JULY 29/16	TRO
1	CLIENT REVIEW	JAN. 18/16	TRO

DESIGN	TRO	REVIEWED BY	FRF
DRAWN	AJL	CHECKED BY	EPS
DATE	April 3, 2019		
SCALE	AS SHOWN		


PROJECT NO.	12-6578-1100
DRAWING SCALES BASED ON A 11" X 17" SHEET	



Jun 07, 2019 - 1:47pm G:\CAD\126578\LaSalle Drains\3rd Con Drain-1100\3rd Concession Drain_Plan (June2019).dwg

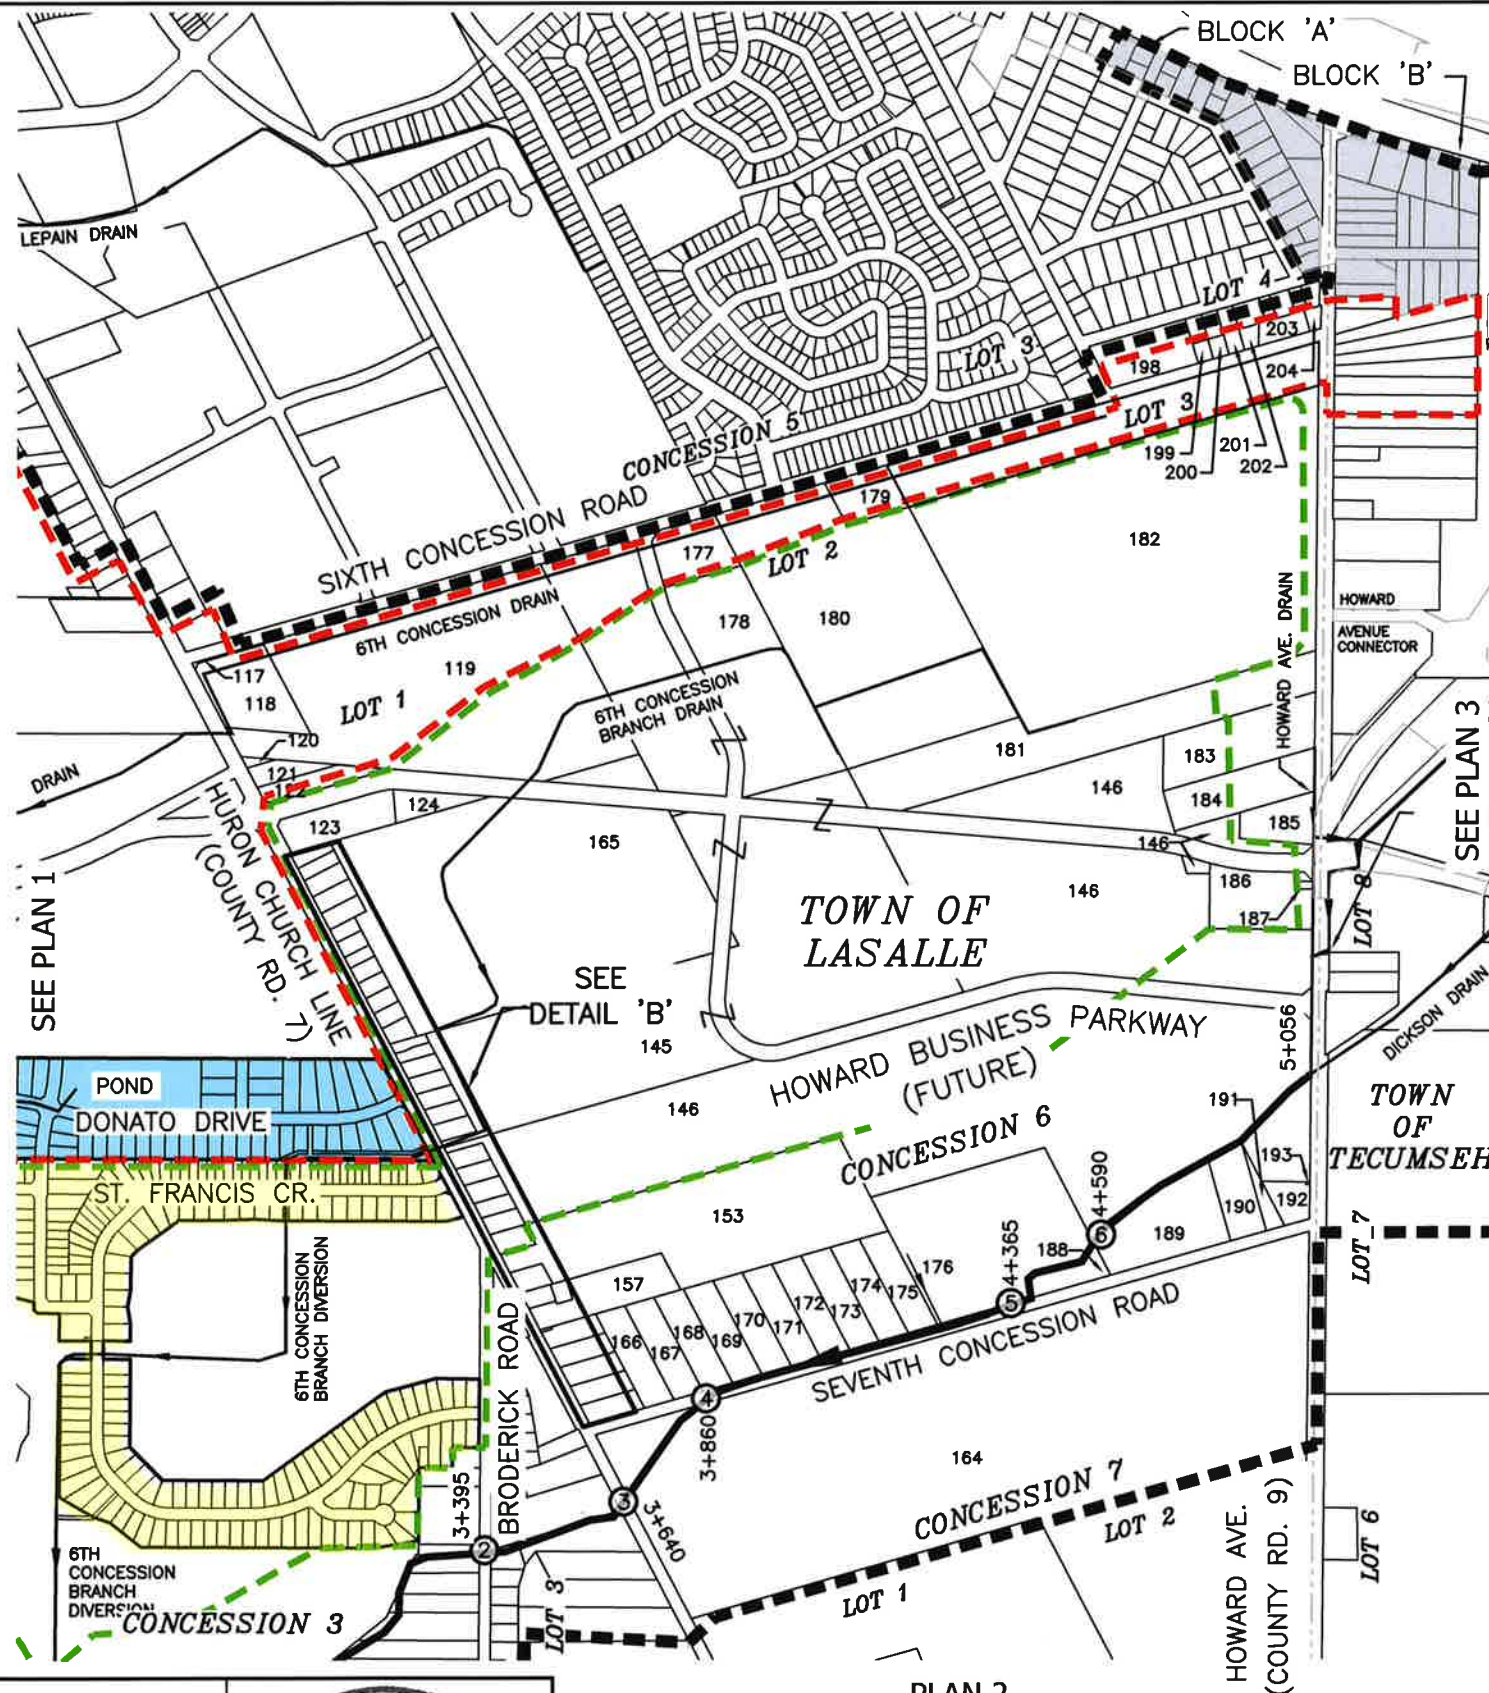

PLAN 2
SCALE: 1:12500

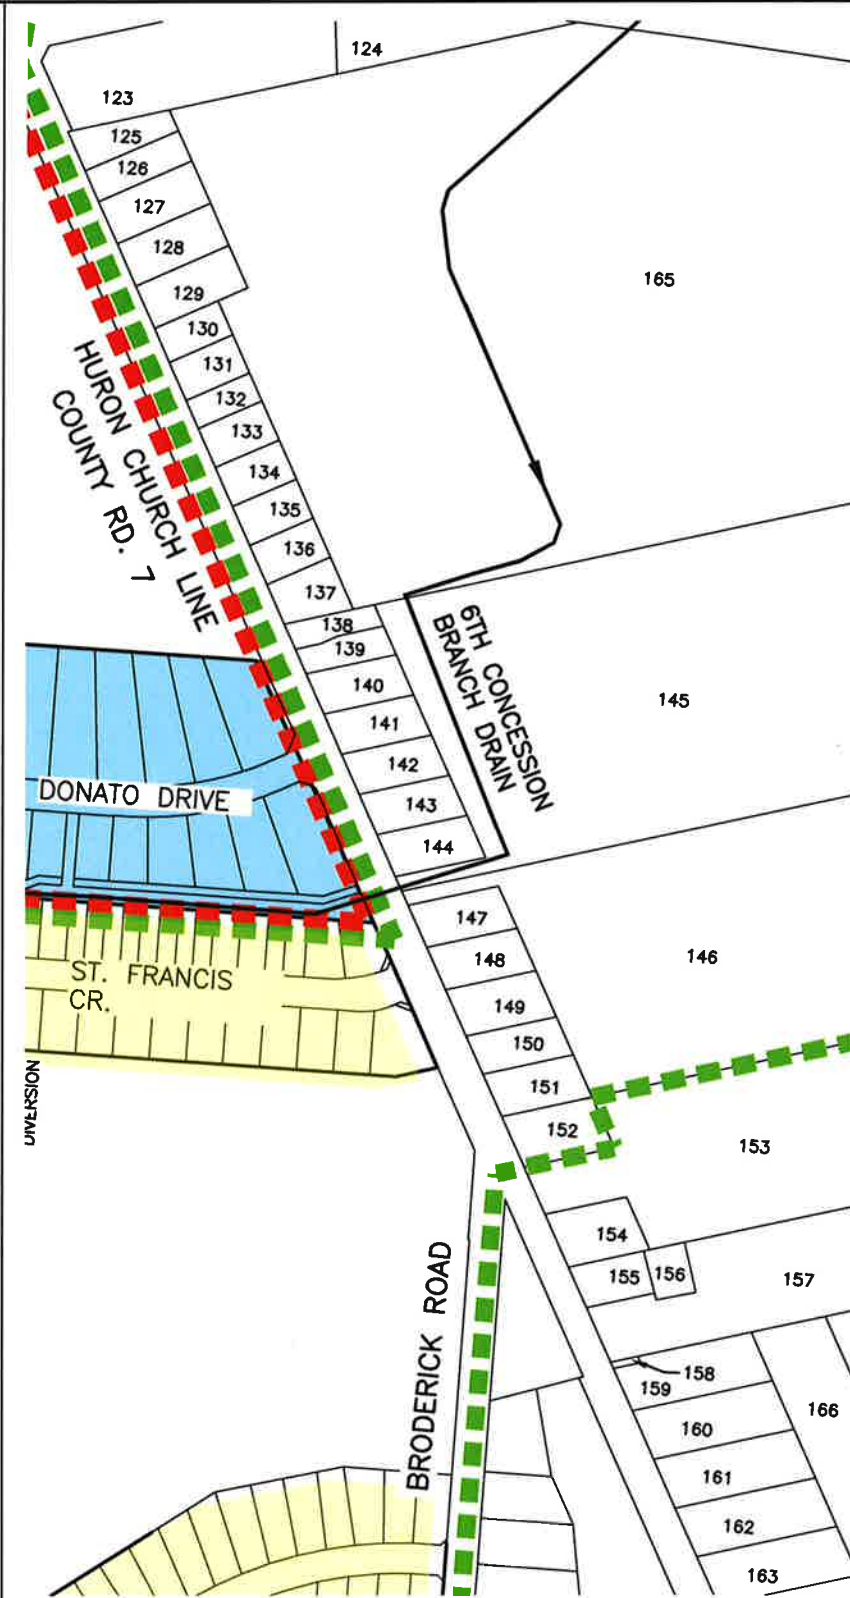

DETAIL 'B'
SCALE: 1:5000

LEGEND	
	3RD CONCESSION DRAIN
	WATERSHED BOUNDARY
	6TH CONC. DR. SUBWATERSHED
	6TH CONC. BRANCH DIVERSION SUBWATERSHED
	MUNICIPAL BOUNDARY
	3RD CONCESSION DRAIN
	SURROUNDING DRAINS
	EXISTING BRIDGE
	BLOCK 'D'
	BLOCK 'E'
	REMOVED FROM WATERSHED



Conditions of Use

Verify elevations and/or dimensions on drawing prior to use.
Report any discrepancies to Dillon Consulting Limited.

Do not scale dimensions from drawing.

Do not modify drawing, re-use it, or use it for purposes other than those intended at the time of its preparation without prior written permission from Dillon Consulting Limited.


No.	ISSUED FOR	DATE	BY
5	FINAL REPORT SUBMISSION	JUN 7/19	TRO
4	DRAFT REPORT PUBLIC INFORMATION CENTRE MEETING	APR 3/19	TRO
3	2ND RESUBMISSION TO N.J. PERALTA ENGINEERING	NOV 21/18	TRO
2	RESUBMISSION TO N.J. PERALTA ENGINEERING	JULY 29/16	TRO
1	CLIENT REVIEW	JAN. 18/16	TRO

DESIGN	REVIEWED BY
TRO	FRF
DRAWN	CHECKED BY
AJL	EPS
DATE	April 3, 2019
SCALE	AS SHOWN

PROJECT NO.	12-6578-1100
DRAWING SCALES BASED ON A 11" X 17" SHEET	

'SCHEDULE C'	
Drainage Report for the 3RD CONCESSION DRAIN Town of LaSalle	
SHEET TITLE	PLAN 2
PAGE NO.	3 of 16

Jun 07, 2019 - 8:23am G:\CAD\126578\LaSalle Drainage\3rd Con Drain-1100\3rd Concession Drain_Plan (June2019).dwg

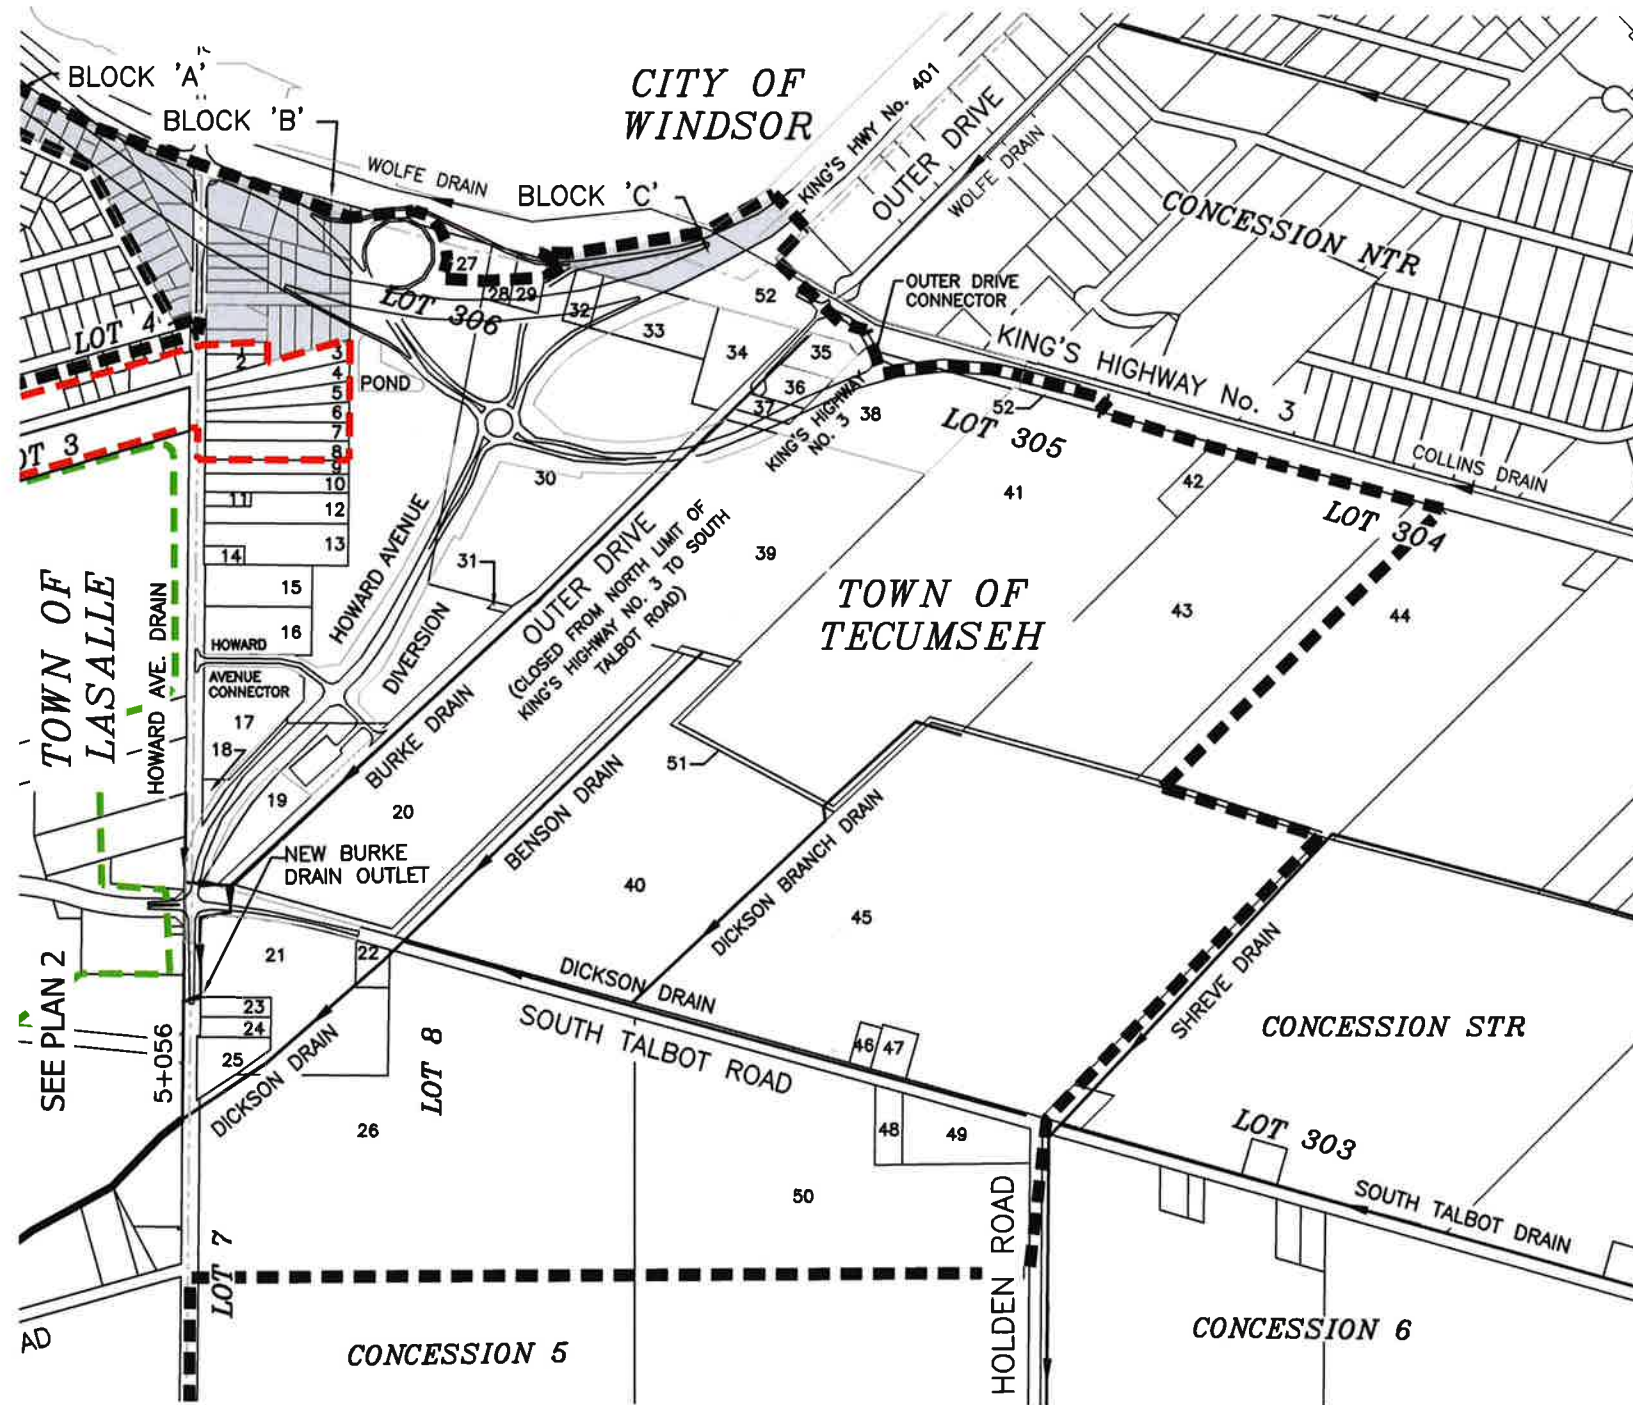

PLAN 3
SCALE: 1:12500

BENCHMARKS

BM1 BRIDGE No.1-STA 1+920 TOP OF NORTH
EAST CORNER OF CONCRETE CURB ON ROAD
ELEV.=178.82m

BM2 BRIDGE No.2-STA 3+395 TOP WEST END OF
CULVERT AT DRAIN CENTRELINE.
ELEV.=180.25m

BM3 BRIDGE No. 3-STA 3+640- TOP EAST END
OF CULVERT AT DRAIN CENTRELINE.
ELEV.=181.02m

BM4 BRIDGE No.5-STA 4+365 TOP OF NAIL IN
HYDRO POLE AT NORTH WEST CORNER OF BRIDGE
ELEV.=183.96m

BM5 HOWARD AVENUE CULVERT TOP OF WEST
END OF CULVERT AT DRAIN CENTRELINE.
ELEV.=184.75m

NOTE: CONTRACTOR TO VERIFY BENCHMARKS
PRIOR TO CONSTRUCTION.

LEGEND

- 3RD CONCESSION DRAIN WATERSHED BOUNDARY
- 6TH CONC. DR. SUBWATERSHED
- 6TH CONC. BRANCH DIVERSION SUBWATERSHED
- MUNICIPAL BOUNDARY
- 3RD CONCESSION DRAIN
- SURROUNDING DRAINS
- EXISTING BRIDGE
- BLOCK 'D'
- BLOCK 'E'
- REMOVED FROM WATERSHED

3RD CONCESSION DRAIN STATIONING

STATION	DESCRIPTION
1+775	LINE BETWEEN 180-25800 & 180-25900
1+908	W. LIMIT DISPUTED ROAD
1+928	E. LIMIT DISPUTED ROAD
2+383	LINE BETWEEN 290-01300 & 290-10200
3+009	LINE BETWEEN 290-10200 & 290-10000
3+387	W. LIMIT BRODERICK ROAD
3+407	E. LIMIT BRODERICK ROAD
3+632	W. LIMIT HURON CHURCH LINE
3+654	E. LIMIT HURON CHURCH LINE
3+848	S. LIMIT SEVENTH CONCESSION ROAD
3+880	N. LIMIT SEVENTH CONCESSION ROAD
4+234	LINE BETWEEN 290-00400 & 290-16900
4+585	LINE BETWEEN 290-16900 & 290-16300
4+815	LINE BETWEEN 290-16700 & 290-16600
4+880	LINE BETWEEN 290-16500 & 290-16300
5+056	W. LIMIT HOWARD AVENUE

'SCHEDULE C'


Drainage Report for the
3RD CONCESSION DRAIN
Town of LaSalle

SHEET TITLE

PLAN 3

PAGE NO.

4 of 16

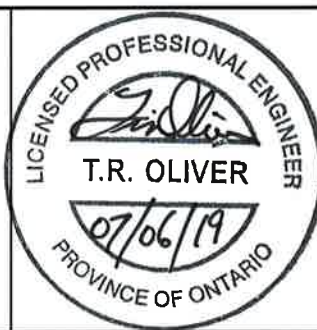

Conditions of Use

Verify elevations and/or dimensions on drawing prior to use.
Report any discrepancies to Dillon Consulting Limited.

Do not scale dimensions from drawing.

Do not modify drawing, re-use it, or use it for purposes other
than those intended at the time of its preparation without prior
written permission from Dillon Consulting Limited.

No.	ISSUED FOR	DATE	BY
5	FINAL REPORT SUBMISSION	JUN 7/19	TRO
4	DRAFT REPORT PUBLIC INFORMATION CENTRE MEETING	APR 3/19	TRO
3	2ND RESUBMISSION TO N.J. PERALTA ENGINEERING	NOV 21/18	TRO
2	RESUBMISSION TO N.J. PERALTA ENGINEERING	JULY 29/16	TRO
1	CLIENT REVIEW	JAN. 18/16	TRO

DESIGN	REVIEWED BY
TRO	FRF
DRAWN	CHECKED BY
AJL	EPS
DATE	April 3, 2019
SCALE	AS SHOWN


PROJECT NO.	12-6578-1100
DRAWING SCALES BASED ON A 11" X 17" SHEET	



Jun 07, 2019 - 8:22am G:\CAD\126578\LaSalle Drainage\3rd Con Drain-1100\3rd Concession Drain_Plan (June2019).dwg

PLAN 1 & 2 PARCEL INFORMATION			
PARCEL No.	ROLL No.	LANDOWNER	AREA WITHIN WATERSHED (ACRES)
TOWN OF LASALLE			
1	180-22650	SOUTH BOUFFARD LAND & DEVELOPMENT INC	2.03
2	180-22600	MICHAEL D. MCINTYRE & SANDRA E. TAVES	0.53
3	180-22700	LEPTIS MAGNA DEVELOPMENTS INC.	8.13
4	180-22800	KAREN L. & BRIANNA L. WALTERS	0.35
5	180-22900	KAREN WALTERS	0.36
6	180-23000	LEPTIS MAGNA DEVELOPMENT INC.	4.5
7	180-23100	LEPTIS MAGNA DEVELOPMENT INC.	2.5
8	180-23200	MICHAEL C. ANTONYK	0.68
9	180-23300	SHELLEY L. JACOB	0.17
10	180-25000	GIANCARLO & ANTONELLA CONFLITTI	0.60
11	180-25100	GIANCARLO & ANTONELLA CONFLITTI	0.25
12	180-25200	GIANCARLO CONFLITTI	2.68
13	180-25300	JOHN P. PYTEL	3.42
14	180-25400	RYAN C. BURNHAM & DEBBIE L. DAPONTE	0.88
15	180-25500	IORE & MARISA ISABELLA-VALENZI	0.41
16	180-25600	BERNARD N.J. BONDY	2.87
17	180-25700	ANGELO & GIOACCHINA ITALIANO	2.00
18	180-25800	GIANCARLO & DONNA CONFLITTI	14.00
19	180-25900	GISELLE ST PIERRE & DON KOZULIS	2.00
20	180-26000	SALVATORE & ANGELA STAGNO	22.00
21	180-26020	SLOBODON S. & ANN STEVANOVICH	1.84
22	180-26100	JEROME PARENT	1.00
23	180-26200	LAWRENCE SEGUIN	2.69
24	260-03800	EDWARD M. WHITE	0.50
25	260-03700	CHARLES J. & SHARON E. DONLON	0.52
26	260-03600	WALTER E. & MARY E. BYCZYNSKI	0.50
27	260-03500	RICKY A. & DENISE A. RUDY	0.50

DRAINAGE OUTLET FOR LANDS
BLACK - 3RD CONCESSION DRAIN
RED - 6TH CONCESSION DRAIN
GREEN - 6TH CONCESSION
BRANCH DIVERSION

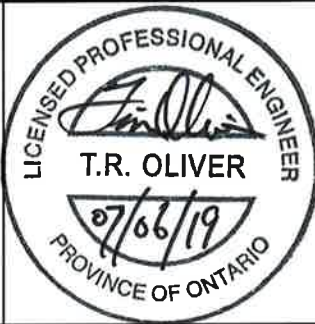

Conditions of Use

Verify elevations and/or dimensions on drawing prior to use.
Report any discrepancies to Dillon Consulting Limited.

Do not scale dimensions from drawing.

Do not modify drawing, re-use it, or use it for purposes other than those intended at the time of its preparation without prior written permission from Dillon Consulting Limited.

PARCEL No.	ROLL No.	LANDOWNER	AREA WITHIN WATERSHED (ACRES)
28	260-03400	RACHAEL & ERIC HENDERSON	1.76
29	260-03300	ANTONIO M. & CARMELA S. DIPONTI	1.76
30	260-03200	GARY & VICKI COSSARINI	1.78
31	260-03100	THERESA LOVE	1.75
32	260-03000	GEORGE & DANIELLE QAWWAS	1.20
33	260-02900	EDWARD M.W. & ALBERT P. NG	3.78
34	260-08250	SORGE ENTERPRISES INC	40.75
35	260-02800	GREGORY & TRACY LUVISOTTO	2.00
36	260-02700	STUART C. & DONNA J. WHITE	2.00
37	260-08252	TOWN OF LASALLE	1.38
38	260-08316	ANTONIO SPADAFORA & M. FRISSELLA-SPADAFORA	0.57
39	260-08216	DAVID E. & MONIQUE R. DANELON	0.61
40	260-08300	SORGE ENTERPRISES INC.	0.61
41	260-08312	BRUCE MCGREGOR & ANNA SORGE-MCGREGOR	0.62
42	260-08218	SABEEN ANWAR	0.61
43	260-08219	SALVATORE & MELINA ALBANO	0.61
44	260-08230	TOWN OF LASALLE	5.40
45	260-08318	ALI BONDOK	0.61
46	260-08319	MOUSTAFA YOUSSEF & HEBBA ELKHOLY	0.61
47	260-08320	GIHAD & RAJA GAWANMEH	0.62
48	260-02814	JOSEPH DONATO	0.30
49	260-02615	BONA M. DALLA	0.28
50	260-02616	JOHN A. & RITA SAROLI	0.28
51	260-02801	2505889 ONTARIO INC	0.39
52	260-02802	MEDI CIELIZA	0.38
53	260-02805	AMANDEEP K. & PARAMJIT CHANDPURI	0.29
54	260-02804	STEFANO PONTONI	0.29
55	260-02607	JOHN & JOSEPHINE DONATO	1.07
56	260-02822	PATRICK DIGIOVANNI	0.38
57	260-02823	2505889 ONTARIO INC	0.38
58	260-02550	STEPHEN C. BROWN	1.17

PARCEL No.	ROLL No.	LANDOWNER	AREA WITHIN WATERSHED (ACRES)
59	260-02501	SEVEN LAKES ESTATES LTD	22.80/25.53/88.67
60	260-02525	TOWN OF LASALLE	3.00
61	260-02400	MARY & SUSAN KRUTSCH	0.17
62	260-02300	ELEANORE L. STEPHENS	0.29
63	260-02200	BOYNE H. & YVETTE M. WISEMAN	0.21
64	260-02100	RONALD V. & SHANNON L. BEZAIRE	0.32
65	260-02000	PETER A. & EVA K. GRESKO	0.32
66	260-01900	ANTONIO & FILOMENA ALBANO	0.32
67	260-01800	FLAVIO A. & DONNA M. SEVERIN	0.29
68	260-01700	RICHARD L. POLLOCK	0.29
69	260-01600	TONINO & ANNA CIPOLLA	0.29
70	260-01500	PHILIP M. & KATHLEEN A. ROSE	0.37
71	260-01450	WESLEY J. SIMMS & MARIA E. CACHON	0.29
72	260-01400	JANOS A. & MELINDA KUN	0.43
73	260-01300	MARIANNO CAPPELLETTO	30.74
74	260-07100	BETH A. ALLEN	28.38
75	260-08200	VICTORIA & VANESSA WALTERS	30.81
76	260-08100	TINA M. WALTERS	2.00
77	260-08300	SORGE ENTERPRISES INC	71.36
78	260-02520	SEVEN LAKES ESTATES LTD	50.79
79	260-10200	JAMES S. & CAROLYN CURTIS	43.00
80	260-08500	RICHARD & CHERYL L. SHAW	0.34
81	260-08600	BALBIR MANN	0.76
82	260-08700	BALBIR MANN	2.25
83	260-08704	TOWN OF LASALLE	0.47
84	260-08800	KATARINA KUSTRA	0.87
85	260-08900	ROMEO PIERASCENZI	1.10
86	260-09000	DANIEL R. & MICHELLE M. BLOKKER	1.06
87	260-09100	ROBERT A. MCINTOSH	1.98
88	260-09200	CARLO CERRONI & MICHELLE L. PILLON	1.64
89	260-09300	GLEN D. POWNEY & MARY L. FENOS	1.92

'SCHEDULE C'

5	FINAL REPORT SUBMISSION	JUN 7/19	TRO
4	DRAFT REPORT PUBLIC INFORMATION CENTRE MEETING	APR 3/19	TRO
3	2ND RESUBMISSION TO N.J. PERALTA ENGINEERING	NOV 21/18	TRO
2	RESUBMISSION TO N.J. PERALTA ENGINEERING	JULY 29/16	TRO
1	CLIENT REVIEW	JAN. 18/16	TRO
No.	ISSUED FOR	DATE	BY

DESIGN	TRO	REVIEWED BY	FRF
DRAWN	AJL	CHECKED BY	EPS
DATE	April 3, 2019		
SCALE	AS SHOWN		

PROJECT NO.	12-6578-1100
DRAWING SCALES BASED ON A 11" X 17" SHEET	

Drainage Report for the 3RD CONCESSION DRAIN Town of LaSalle	
SHEET TITLE	PLAN 1 & 2 PROPERTY INFORMATION
PAGE NO.	5 of 16

Jun 07, 2019 - 8:22am G:\CAD\126578\3rd Con Drain-1100\3rd Concession Drain_Plan (June2019).dwg

PLAN 1 & 2 PARCEL INFORMATION			
PARCEL No.	ROLL No.	LANDOWNER	AREA WITHIN WATERSHED (ACRES)
90	260-09400	DENNIS E. CHERYL A. CHRISTMAS	0.78
91	260-09500	NICHOLAS R. GOY & NATALYA A. NATYSHAK	1.15
92	260-10000	HAMBLETON GOLF & REPAIR INC	8.62
93	280-08300	SCOTT N. SUFFIELD	0.93
94	280-08200	AHMED ZABIAN	0.51
95	280-08100	GIUSEPPE & GRACE R. BERGAMIN	0.41
96	280-08000	VICTORIA P. THERIAULT	0.50
97	280-07900	MARY L. PELTIER	0.54
98	280-07800	IRNEO & KATHLEEN A. INGRATTA	0.58
99	280-07700	JEREMY V. & JENNIFER A. KELLER	0.71
100	280-07600	JOSIF & PATRICIA L. BERLOVAN	0.61
101	280-08400	CONNIE VAN LOON	2.04
102	280-08450	IRENE NAGY	0.55
103	280-08500	MURRAY L. & IRENE V. NEAL	1.48
104	280-08600	GABRIEL & MARIA D'ALFONSO	2.94
105	280-07500	DAVID N. & MADLEN GASPER	0.44
106	280-07400	JOHN & BARBARA PISCIOOTTO	0.49
107	280-07300	STEVEN & CASSANDRA VUK	0.36
108	280-07200	RONALD J. & PATRICIA A. HUTZ	0.35
109	280-07100	TINA M. BAKER & SARA L. ROMAN	0.35
110	280-07000	RICHARD A. & VALERIE L. DAVIS	0.35
111	280-06900	CHARLES B. SPOIALA	0.35
112	280-06800	JOYCELN LORITO & JESSICA MCCULLOCH	0.35
113	280-08700	DAVID N. & MADLEN GASPER	2.11
114	280-08800	GERALD A. & DEBRA A. GIGNAC	2.20
115	280-08900	EDWARD R. & ANGELA M. LUKIS	3.02
116	280-09000	DANIEL J. & TERESA ZAJACZ	3.70
117	290-05380	MONICA LEWANDOWSKI & MIRKO DAVIDOVIC	0.10

PARCEL No.	ROLL No.	LANDOWNER	AREA WITHIN WATERSHED (ACRES)
118	290-05350	MIRKO DAVIDOVIC & MONICA LEWANDOWSKI	4.18
119	290-05400	971043 ONTARIO LIMITED	22.00/15.34
120	290-05310	TOWN OF LASALLE	0.13
121	290-05300	SCOTT & BEATA ST DENIS	0.84
122	290-05320	BAXCO CANADA INC.	1.30
123	290-05330	1903339 ONTARIO LTD.	2.74
124	290-05340	TOWN OF LASALLE	1.18
125	290-05200	PETRU & ANA TRIFAN	0.34
126	290-05100	PETRU & ANA TRIFAN	0.37
127	290-05000	WENDI D. DENNISON	0.50
128	290-04900	ROBERT A. & DIANA I. SLYZUK	0.50
129	290-04800	RONALD J. & DONNA M. THIBERT	0.50
130	290-04700	PAUL & ANNA ZIMAN	0.27
131	290-04600	PETER M. & BARBARA WRAY	0.31
132	290-04400	971043 ONTARIO INC	0.23
133	290-04300	VICKI C. WILKIN-MOORE	0.32
134	290-04200	BROWNISLAW & MAUREEN A. LUCKI	0.32
135	290-04100	DAVID O. CAMPBELL	0.32
136	290-04000	FRANK J. & SHERRY L. VELDHIJS	0.32
137	290-03900	WILLIAM J. & MELANIE P. FONTAINE	0.37
138	290-03800	MATTHEW W. PRANGLEY	0.25
139	290-03700	BRENDA F. RIVAT	0.29
140	290-03600	MATTHEW J. STEFKO	0.45
141	290-03500	VICTORIA O. CORKUM	0.45
142	290-03400	CRAIG S. & MONA I. KARNOT	0.45
143	290-03300	RICHARD E. & ROSEMARY JANISSE	0.45
144	290-03200	JOHN W. & RENEE EVANS	0.44
145	290-03100	971043 ONTARIO INC	50.40
146	290-18300	HOWARD BUSINESS CENTRE INC	45.94/71.72
147	290-03000	DONALD T. & ANNA M. GELINAS	0.47
148	290-02900	SUSAN MODESTINO	0.47

PARCEL No.	ROLL No.	LANDOWNER	AREA WITHIN WATERSHED (ACRES)
149	290-02800	SCHWAB'S MEAT PRODUCTS LIMITED TRUSTEE	0.47
150	290-02700	SCHWAB'S MEAT PRODUCTS LIMITED TRUSTEE	0.42
151	290-02600	JENNIFER L. JACQUES	0.42
152	290-02500	LEONARD R. & JEANETTE A. SKINNER	0.59
153	290-02400	ROBERT A. MCINTOSH	20.67
154	290-02300	MIRZA S. KALEEM & KISHWAR SULTANA	0.53
155	290-02200	CARL N. & BARBARA J. PRICE	0.36
156	290-02100	CARL PRICE	0.22
157	290-02000	BARRY M.H. & KATHY E. MONTEITH	3.43
158	290-01900	MIRELLA MANCINI	0.02
159	290-01800	PIETRO MANCINI	0.71
160	290-01700	MIRELLA MANCINI	0.77
161	290-01600	PIETRO MANCINI	0.77
162	290-01500	MIRELLA MANCINI	0.77
163	290-01400	PIETRO MANCINI	0.77
164	290-17000	1583925 ONTARIO LIMITED	95.00
165	290-04500	971043 ONTARIO INC	44.45
166	290-01300	GUISEPPINA SAVONI	2.17
167	290-01200	PIETRO MANCINI	2.17
168	290-01100	MIRELLA MANCINI	2.17
169	290-01000	GUISEPPINA SAVONI	2.17
170	290-00900	PIETRO MANCINI	2.17
171	290-00800	MIRELLA MANCINI	2.17
172	290-00700	GUISEPPINA SAVONI	2.17
173	290-00600	PIETRO MANCINI	2.17
174	290-00500	MIRELLA MANCINI	2.17
175	290-00400	GUISEPPINA SAVONI	2.17
176	290-16900	DENNIS D. & JULIE S. MELOCHE	16.00
177	290-05500	2442760 ONTARIO LIMITED	1.50/1.26
178	290-05550	971043 ONTARIO INC	27.93
179	290-05700	MARILYN A. CADOTTE	2.00

'SCHEDULE C'



DRAINAGE OUTLET FOR LANDS
BLACK - 3RD CONCESSION DRAIN
RED - 6TH CONCESSION DRAIN
GREEN - 6TH CONCESSION
BRANCH DIVERSION

Conditions of Use

Verify elevations and/or dimensions on drawing prior to use.
Report any discrepancies to Dillon Consulting Limited.

Do not scale dimensions from drawing.

Do not modify drawing, re-use it, or use it for purposes other than those intended at the time of its preparation without prior written permission from Dillon Consulting Limited.

5	FINAL REPORT SUBMISSION	JUN 7/19	TRO
4	DRAFT REPORT PUBLIC INFORMATION CENTRE MEETING	APR 3/19	TRO
3	2ND RESUBMISSION TO N.J. PERALTA ENGINEERING	NOV 21/18	TRO
2	RESUBMISSION TO N.J. PERALTA ENGINEERING	JULY 29/16	TRO
1	CLIENT REVIEW	JAN. 18/16	TRO
No.	ISSUED FOR	DATE	BY

DESIGN	TRO	REVIEWED BY	FRF
DRAWN	AJL	CHECKED BY	EPS
DATE	April 3, 2019		
SCALE	AS SHOWN		

PROJECT NO.	12-6578-1100
DRAWING SCALES BASED ON A 11" X 17" SHEET	

Drainage Report for the
3RD CONCESSION DRAIN
Town of LaSalle

SHEET TITLE
PLAN 1 & 2 PROPERTY INFORMATION


PAGE NO.
6 of 16

Jun 07, 2019 - 8:22am G:\CAD\126578\LaSalle Drains\3rd Con Drain-1100\3rd Concession Drain_Plan (June2019).dwg

PLAN 1 & 2 PARCEL INFORMATION			
PARCEL No.	ROLL No.	LANDOWNER	AREA WITHIN WATERSHED (ACRES)
TOWN OF LASALLE			
180	290-05800	BARBARA C. WALTERS & MARILYN A. CADOTTE	3.94/27.97
181	290-05900	ST NICHOLAS MACEDONIAN EASTERN ORTHODOX CHURCH	2.70/11.55
182	290-05800	ROMAN CATHOLIC EPISCOPAL CORPORATION LONDON DIOCESE	3.50/17.50/54.77
183	290-06000	TRUSTEES OF THE APOSTOLIC CHRISTIAN CHURCH NAZAREAN	3.30/2.32
184	290-06100	TRUSTEES OF THE APOSTOLIC CHRISTIAN CHURCH NAZAREAN	2.36/1.85
185	290-06200	FAITH COMMUNITY CHURCH-LASALLE	1.93
186	290-06250	1486192 ONTARIO LIMITED	3.95
187	290-16350	UNION GAS LIMITED	0.09
188	290-16800	GEORGE & JOYCE E. GERTSAKIS	1.26
189	290-16700	GRACE M. VOLLANS	5.39
190	290-16600	JILLIAN BARRIE	2.16
191	290-16500	JILLIAN BARRIE	0.62
192	290-16400	GARY & REBECCA RADU	1.01
193	290-16450	BELL CANADA	0.01
194	280-08000	KAROL & ELENA FILIPOVIC	0.21
195	280-07800	ROSARIO M. & ANGELA R. CATAURO	0.39
196	280-07900	KAROL & ELENA FILIPOVIC	0.38
197	300-00350	IGOR & BRENDA S. GUARNASCHELLI	0.84
198	340-02200	TOWN OF LASALLE	1.30
199	340-02170	MICHAEL G. & SHARON M. SOANES	0.23
200	340-02150	KEITH A. & NANCY A. FADER	0.22
201	340-02500	SELIM H. & EVELYN S. SULAIMAN	0.23
202	340-02100	ELIZABETH J. MARCHBANKS	0.25
203	340-02000	JACK R. YOUNG	0.71
204	340-01900	MARIE F. & FRANCIS D'ALESSANDRO	0.19

PARCEL No.	ROLL No.	LANDOWNER	AREA WITHIN WATERSHED (ACRES)
BLOCK A	N/A	MINISTRY OF TRANSPORTATION	10.60
	HOWARD AVENUE (PART)	COUNTY OF ESSEX	6.49
BLOCK D ROADS		TOWN OF LASALLE	1.93
BLOCK D LANDS		TOWN OF LASALLE	5.49
BLOCK E ROADS		TOWN OF LASALLE	13.42
BLOCK E LANDS		TOWN OF LASALLE	55.01

DRAINAGE OUTLET FOR LANDS
BLACK - 3RD CONCESSION DRAIN
RED - 6TH CONCESSION DRAIN
GREEN - 6TH CONCESSION
BRANCH DIVERSION

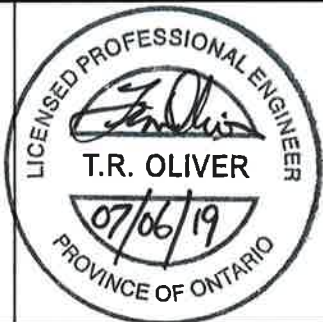

Conditions of Use

Verify elevations and/or dimensions on drawing prior to use. Report any discrepancies to Dillon Consulting Limited.

Do not scale dimensions from drawing.

Do not modify drawing, re-use it, or use it for purposes other than those intended at the time of its preparation without prior written permission from Dillon Consulting Limited.

5	FINAL REPORT SUBMISSION	JUN 7/19	TRO
4	DRAFT REPORT PUBLIC INFORMATION CENTRE MEETING	APR 3/19	TRO
3	2ND RESUBMISSION TO N.J. FERALTA ENGINEERING	NOV 21/18	TRO
2	RESUBMISSION TO N.J. PERALTA ENGINEERING	JULY 29/16	TRO
1	CLIENT REVIEW	JAN. 18/16	TRO
No.	ISSUED FOR	DATE	BY

DESIGN	TRO	REVIEWED BY	FRF
DRAWN	AJL	CHECKED BY	EPS
DATE	April 3, 2019		
SCALE	AS SHOWN		

PROJECT NO.	12-6578-1100
DRAWING SCALES BASED ON A 11" X 17" SHEET	

'SCHEDULE C'	
Drainage Report for the 3RD CONCESSION DRAIN Town of LaSalle	
SHEET TITLE	PLAN 1 & 2 PROPERTY INFORMATION
PAGE NO.	7 of 16

Jun 07, 2019 - 8:22am C:\CAD\126578\3rd Con Drain-1100\3rd Concession Drain_Plan (June2019).dwg

PLAN 3 PARCEL INFORMATION			
PARCEL No.	ROLL No.	LANDOWNER	AREA WITHIN WATERSHED (ACRES)
TOWN OF TECUMSEH			
1	470-02800	ROBERT G. WOLANSKI	0.50
2	470-02700	ROBERT G. WOLANSKI	0.66
3	470-02600	MINISTRY OF TRANSPORTATION	1.56
4	470-02500	FAYEZ ABURAMADAN	1.50
5	470-02400	KENNETH & DORESY LISOWIK	1.50
6	470-02300	GEORGE KOUTRAS & GINO PUPULIN	1.50
7	470-02200	GEORGE KOUTRAS	1.00
8	470-02100	GERALD J. KEELAN	1.87
9	470-02000	SHEILA A. DONLON	1.34
10	470-01900	MAZHAR A. KHAN & AALIYA MIR	1.77
11	470-01801	ROBERT B. & DEBORAH A. ARMITAGE	0.43
12	470-01800	GREG P. MORROW	2.60
13	470-01700	MOHAMED KOUGAN	3.50
14	470-01600	ROBERT H.C. SHERMAN	0.50
15	470-01510	ROYAL CANADIAN LEGION METROPOLITAN BRANCH 594	2.99
16	470-01500	WINDSOR COMMUNITY OF CHRIST	3.47
17	470-01450	AL-HIJRA MOSQUE	5.40
18	470-01400	MINISTRY OF TRANSPORTATION	0.54
19	470-01410	MINISTRY OF TRANSPORTATION	4.90
20	470-01300	AMICO INFRASTRUCTURES	37.29
21	450-02500	2484234 ONTARIO INC	14.85
22	450-02600	ARDEN G. STASS & ANIA M. CZERWIENIEC	0.96
23	450-02400	TRUSTEES OF THE KHEMARA BUDDHIST TEMPLE	0.92
24	450-02300	SYNOD DIOCES OF HURON INC	0.96
25	450-02200	ANGLICAN SYNOD OF HURON	1.70

PARCEL No.	ROLL No.	LANDOWNER	AREA WITHIN WATERSHED (ACRES)
26	450-02700	JAMES C. MCKEE	73.78
27*	470-01580	MINISTRY OF TRANSPORTATION	41.18
28*	470-05000	MINISTRY OF TRANSPORTATION	0.40
29*	470-05003	MINISTRY OF TRANSPORTATION	0.63
30*	470-05100	MINISTRY OF TRANSPORTATION	36.06
31	470-05400	MINISTRY OF TRANSPORTATION	0.10
32*	470-05200	MINISTRY OF TRANSPORTATION	1.00
33*	470-05201	MINISTRY OF TRANSPORTATION	4.29
34	470-05300	ECODEVELOPMENTS 2016 INC.	3.65
35	470-05412	470698 ONTARIO LTD	1.64
36*	470-05405	MINISTRY OF TRANSPORTATION	1.13
37*	470-05401	MINISTRY OF TRANSPORTATION	0.70
38*	470-05500	MINISTRY OF TRANSPORTATION	10.85
39*	470-05402	CONGREGATION OF THE ORDER ANTONIN MARONITE IN ONTARIO	32.54
40	470-00120	GEORGE & FRANK HONG	47.00
41	470-05600	VICTORIA MEMORIAL GARDENS	65.40
42	470-05700	VICTORIA MEMORIAL GARDENS LTD	2.00
43	470-05800	ARBOR MEMORIAL INC.	40.95
44	470-05900	ARBOR MEMORIAL INC.	9.45
45	470-01100	GERALD GEMUS & SONS LIMITED	96.74
46	470-01002	LORETTA & CHRISTOPHER JANISSE	0.63
47	470-01000	MARY A. GIBSON	1.15
48	450-02800	ROZA & RONALD KENNEDY	1.41
49	450-02900	JOEL D. & ANNA M. TOFFLEMIRE	4.61
50	450-02702	DAMESVIEW FARMS INC.	47.35
51	N/A	CHRYSLER GREENWAY (TOWN OF TECUMSEH)	5.12
52	KING'S HIGHWAY NO. 3	MINISTRY OF TRANSPORTATION	5.45
BLOCK B	N/A	MINISTRY OF TRANSPORTATION	16.00
BLOCK C	KING'S HWY. NO. 401	MINISTRY OF TRANSPORTATION	5.21

ROAD INFORMATION		
ROAD NAME	LANDOWNER	AREA WITHIN WATERSHED (ACRES)
DISPUTED ROAD	TOWN OF LASALLE	5.20/4.48
LAURIER PARKWAY	TOWN OF LASALLE	8.74/13.32
HURON CHURCH LINE (COUNTY RD. 7)	TOWN OF LASALLE	1.81/4.80/3.62
BRODERICK ROAD	TOWN OF LASALLE	4.12/1.88
SIXTH CONCESSION ROAD	TOWN OF LASALLE	4.80
SEVENTH CONCESSION ROAD	TOWN OF LASALLE	6.11
HOWARD BUSINESS PARKWAY (FUTURE)	TOWN OF LASALLE	0.36/9.63/1.66
HOWARD AVENUE (PART)	COUNTY OF ESSEX	3.34/0.79
FIORINA STREET	TOWN OF LASALLE	0.19
DONATO DRIVE	TOWN OF LASALLE	0.22
MANOR ST.	TOWN OF LASALLE	0.56
SOUTH TALBOT ROAD	TOWN OF TECUMSEH	8.80
HOWARD AVENUE DIVERSION	MINISTRY OF TRANSPORTATION	4.97
OUTER DRIVE	TOWN OF TECUMSEH	1.20
OUTER DRIVE (CLOSED)	MINISTRY OF TRANSPORTATION	5.40
TOTAL DRAINAGE AREA-3RD CONCESSION DRAIN=832.54 Ha (2057.26 Acres)		

* AREAS SHOWN INCLUDE NEW ROADWAY AREAS

DRAINAGE OUTLET FOR LANDS
BLACK - 3RD CONCESSION DRAIN
RED - 6TH CONCESSION DRAIN
GREEN - 6TH CONCESSION BRANCH DIVERSION



Conditions of Use

Verify elevations and/or dimensions on drawing prior to use. Report any discrepancies to Dillon Consulting Limited.

Do not scale dimensions from drawing.


Do not modify drawing, re-use it, or use it for purposes other than those intended at the time of its preparation without prior written permission from Dillon Consulting Limited.

5	FINAL REPORT SUBMISSION	JUN 7/19	TRO
4	DRAFT REPORT PUBLIC INFORMATION CENTRE MEETING	APR 3/19	TRO
3	2ND RESUBMISSION TO N.J. PERALTA ENGINEERING	NOV 21/18	TRO
2	RESUBMISSION TO N.J. PERALTA ENGINEERING	JULY 29/16	TRO
1	CLIENT REVIEW	JAN. 18/16	TRO
No.	ISSUED FOR	DATE	BY

DESIGN	TRO	REVIEWED BY	FRF
DRAWN	AJL	CHECKED BY	EPS
DATE	April 3, 2019		
SCALE	AS SHOWN		


PROJECT NO.	12-6578-1100
DRAWING SCALES BASED ON A 11" X 17" SHEET	

'SCHEDULE C'	
Drainage Report for the 3RD CONCESSION DRAIN Town of LaSalle	
SHEET TITLE	PLAN 3 PROPERTY & ROAD INFORMATION
PAGE NO.	8 of 16

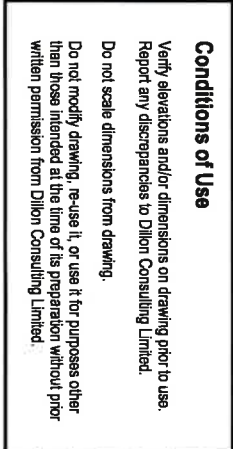

Drainage Report for the 3RD CONCESSION DRAIN Town of LaSalle	SHEET TITLE
PROFILE 1 STA. 1+300 TO STA. 2+100	PAGE NO.
9 of 16	

Jun 06, 2019 - 5:19pm G:\CAD\126578\LaSalle Drain\3rd Concession Drain_Design (June 2018).dwg

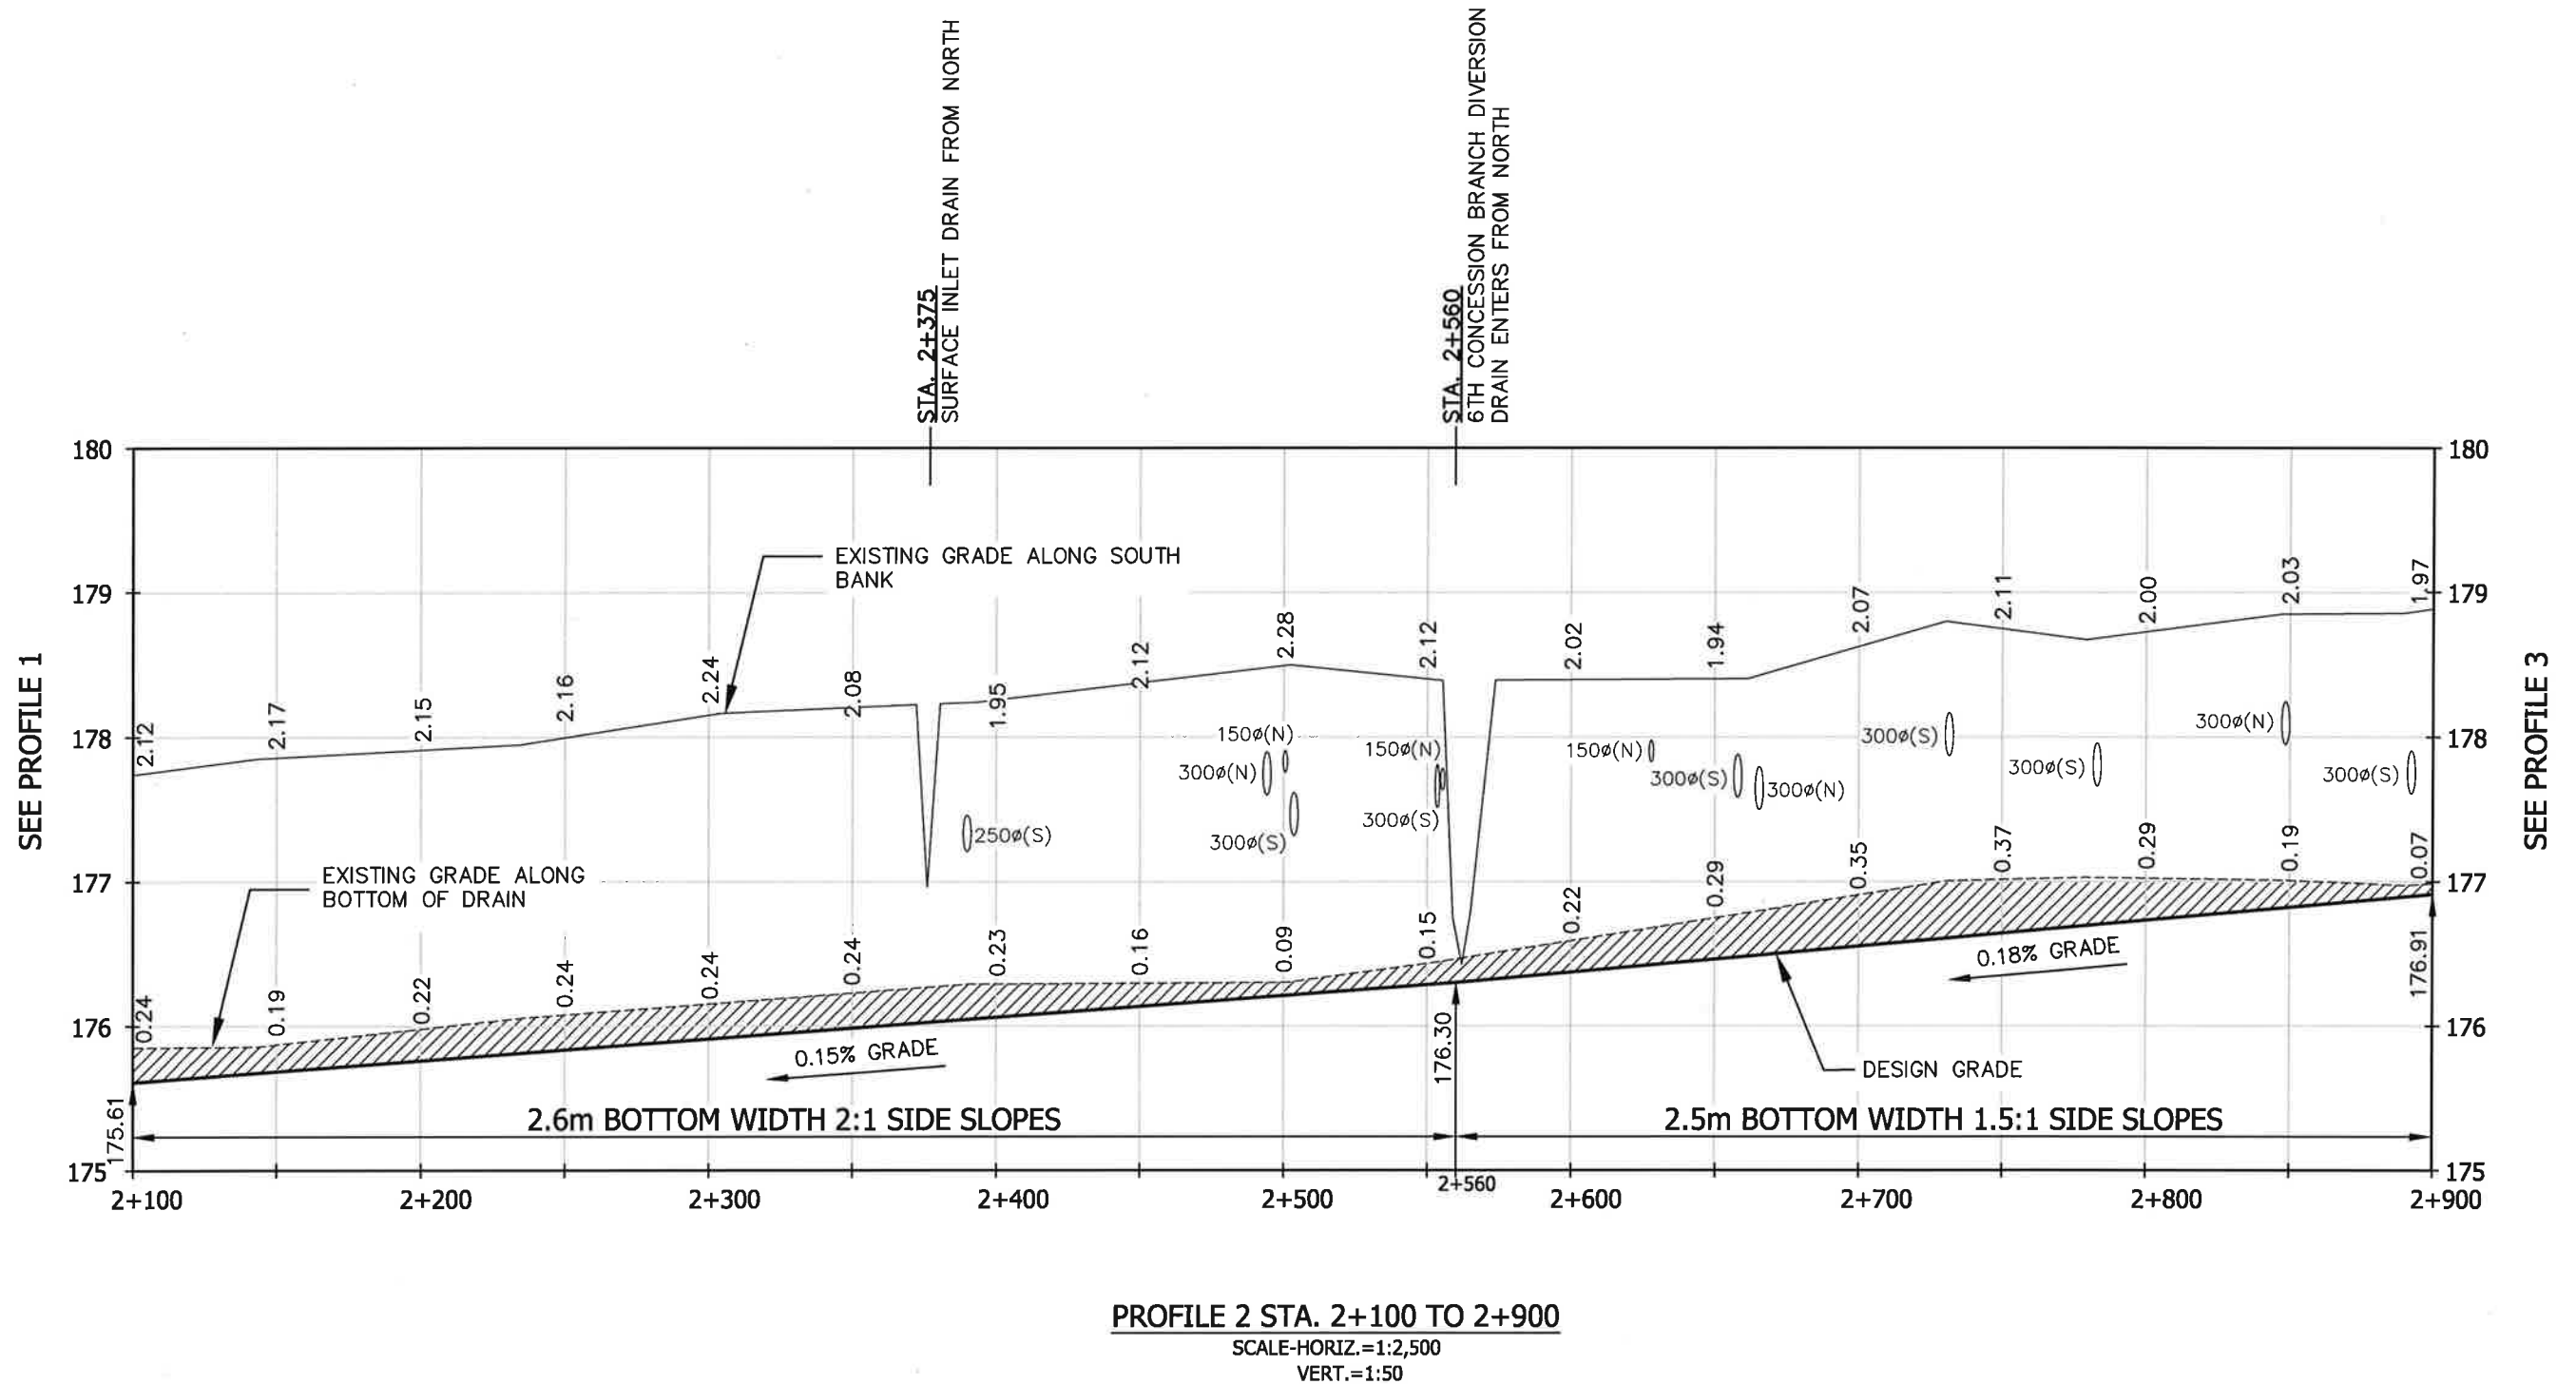

Conditions of Use

Verify elevations and/or dimensions on drawing prior to use.
Report any discrepancies to Dillon Consulting Limited.

Do not scale dimensions from drawing.

Do not modify drawing, re-use it, or use it for purposes other
than those intended at the time of its preparation without prior
written permission from Dillon Consulting Limited.

No.	ISSUED FOR	DATE	BY
5	FINAL REPORT SUBMISSION	JUNE 7/19	TRO
4	DRAFT REPORT PUBLIC INFORMATION CENTRE MEETING	APR 3/19	TRO
3	2ND RESUBMISSION TO N.J. PERALTA ENGINEERING	NOV 21/18	TRO
2	RESUBMISSION TO N.J. PERALTA ENGINEERING	JULY 29/16	TRO
1	CLIENT REVIEW	JAN. 18/16	TRO

DESIGN	TRO	REVIEWED BY	FRF
DRAWN	AJL	CHECKED BY	EPS
DATE	June 7, 2019		
SCALE	AS SHOWN		


PROJECT NO.	12-6578-1100
DRAWING SCALES BASED ON A 11" X 17" SHEET	

'SCHEDULE C'

Drainage Report for the
3RD CONCESSION DRAIN
Town of LaSalle

SHEET TITLE
PROFILE 2
STA. 2+100 TO STA. 2+900

PAGE NO.
10 of 16

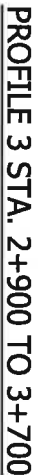


Conditions of Use Verify elevations and/or dimensions on drawing prior to use. Report any discrepancies to Dillon Consulting Limited. Do not scale dimensions from drawing. Do not modify drawing, re-use it, or use it for purposes other than those intended at the time of its preparation without prior written permission from Dillon Consulting Limited.									
5	FINAL REPORT SUBMISSION			JUNE 7/19		TRO			
4	DRAFT REPORT PUBLIC INFORMATION CENTRE MEETING			APR 3/19		TRO			
3	2ND RESUBMISSION TO N.J. PERALTA ENGINEERING			NOV 21/18		TRO			
2	RESUBMISSION TO N.J. PERALTA ENGINEERING			JULY 29/16		TRO			
1	CLIENT REVIEW			JAN. 18/16		TRO			
No.	ISSUED FOR			DATE		BY			
				DESIGN		REVIEWED BY			
				TRO		FRF			
				DRAWN		CHECKED BY			
				AJL		EPS			
				DATE		June 7, 2019			
				SCALE		AS SHOWN			
				PROJECT NO.		12-6578-1100			
				DRAWING SCALES BASED ON A 11" X 17" SHEET					
				PAGE NO.		11 of 16			
Drainage Report for the 3RD CONCESSION DRAIN Town of LaSalle PROFILE 3 STA. 2+900 TO STA. 3+700 SHEET TITLE									

Verify elevations and/or dimensions on drawing prior to use.
Report any discrepancies to Dillon Consulting Limited.

Do not scale dimensions from drawing.

Do not modify, drawing, re-use it, or use it for purposes other than those intended at the time of its preparation without prior written permission from Dillon Consulting Limited.


								Drainage Report for the 3RD CONCESSION DRAIN Town of LaSalle	
5	FINAL REPORT SUBMISSION	JUNE 7/19	TRO	DESIGN	TRO	REVIEWED BY	FRF	SHEET TITLE PROFILE 4 STA. 3+700 TO STA. 4+500	PAGE NO. 12 of 16
4	DRAFT REPORT PUBLIC INFORMATION CENTRE MEETING	APR 3/19	TRO	DRAWN	AJL	CHECKED BY	EPS		
3	2ND RESUBMISSION TO N.J. PERALTA ENGINEERING	NOV 21/18	TRO	DATE	June 7, 2019				
2	RESUBMISSION TO N.J. PERALTA ENGINEERING	JULY 29/16	TRO	SCALE	AS SHOWN			PROJECT NO.	12-6578-1100
1	CLIENT REVIEW	JAN. 18/16	TRO				DRAWING SCALES BASED ON A 11" X 17" SHEET		
No.	ISSUED FOR	DATE	BY						

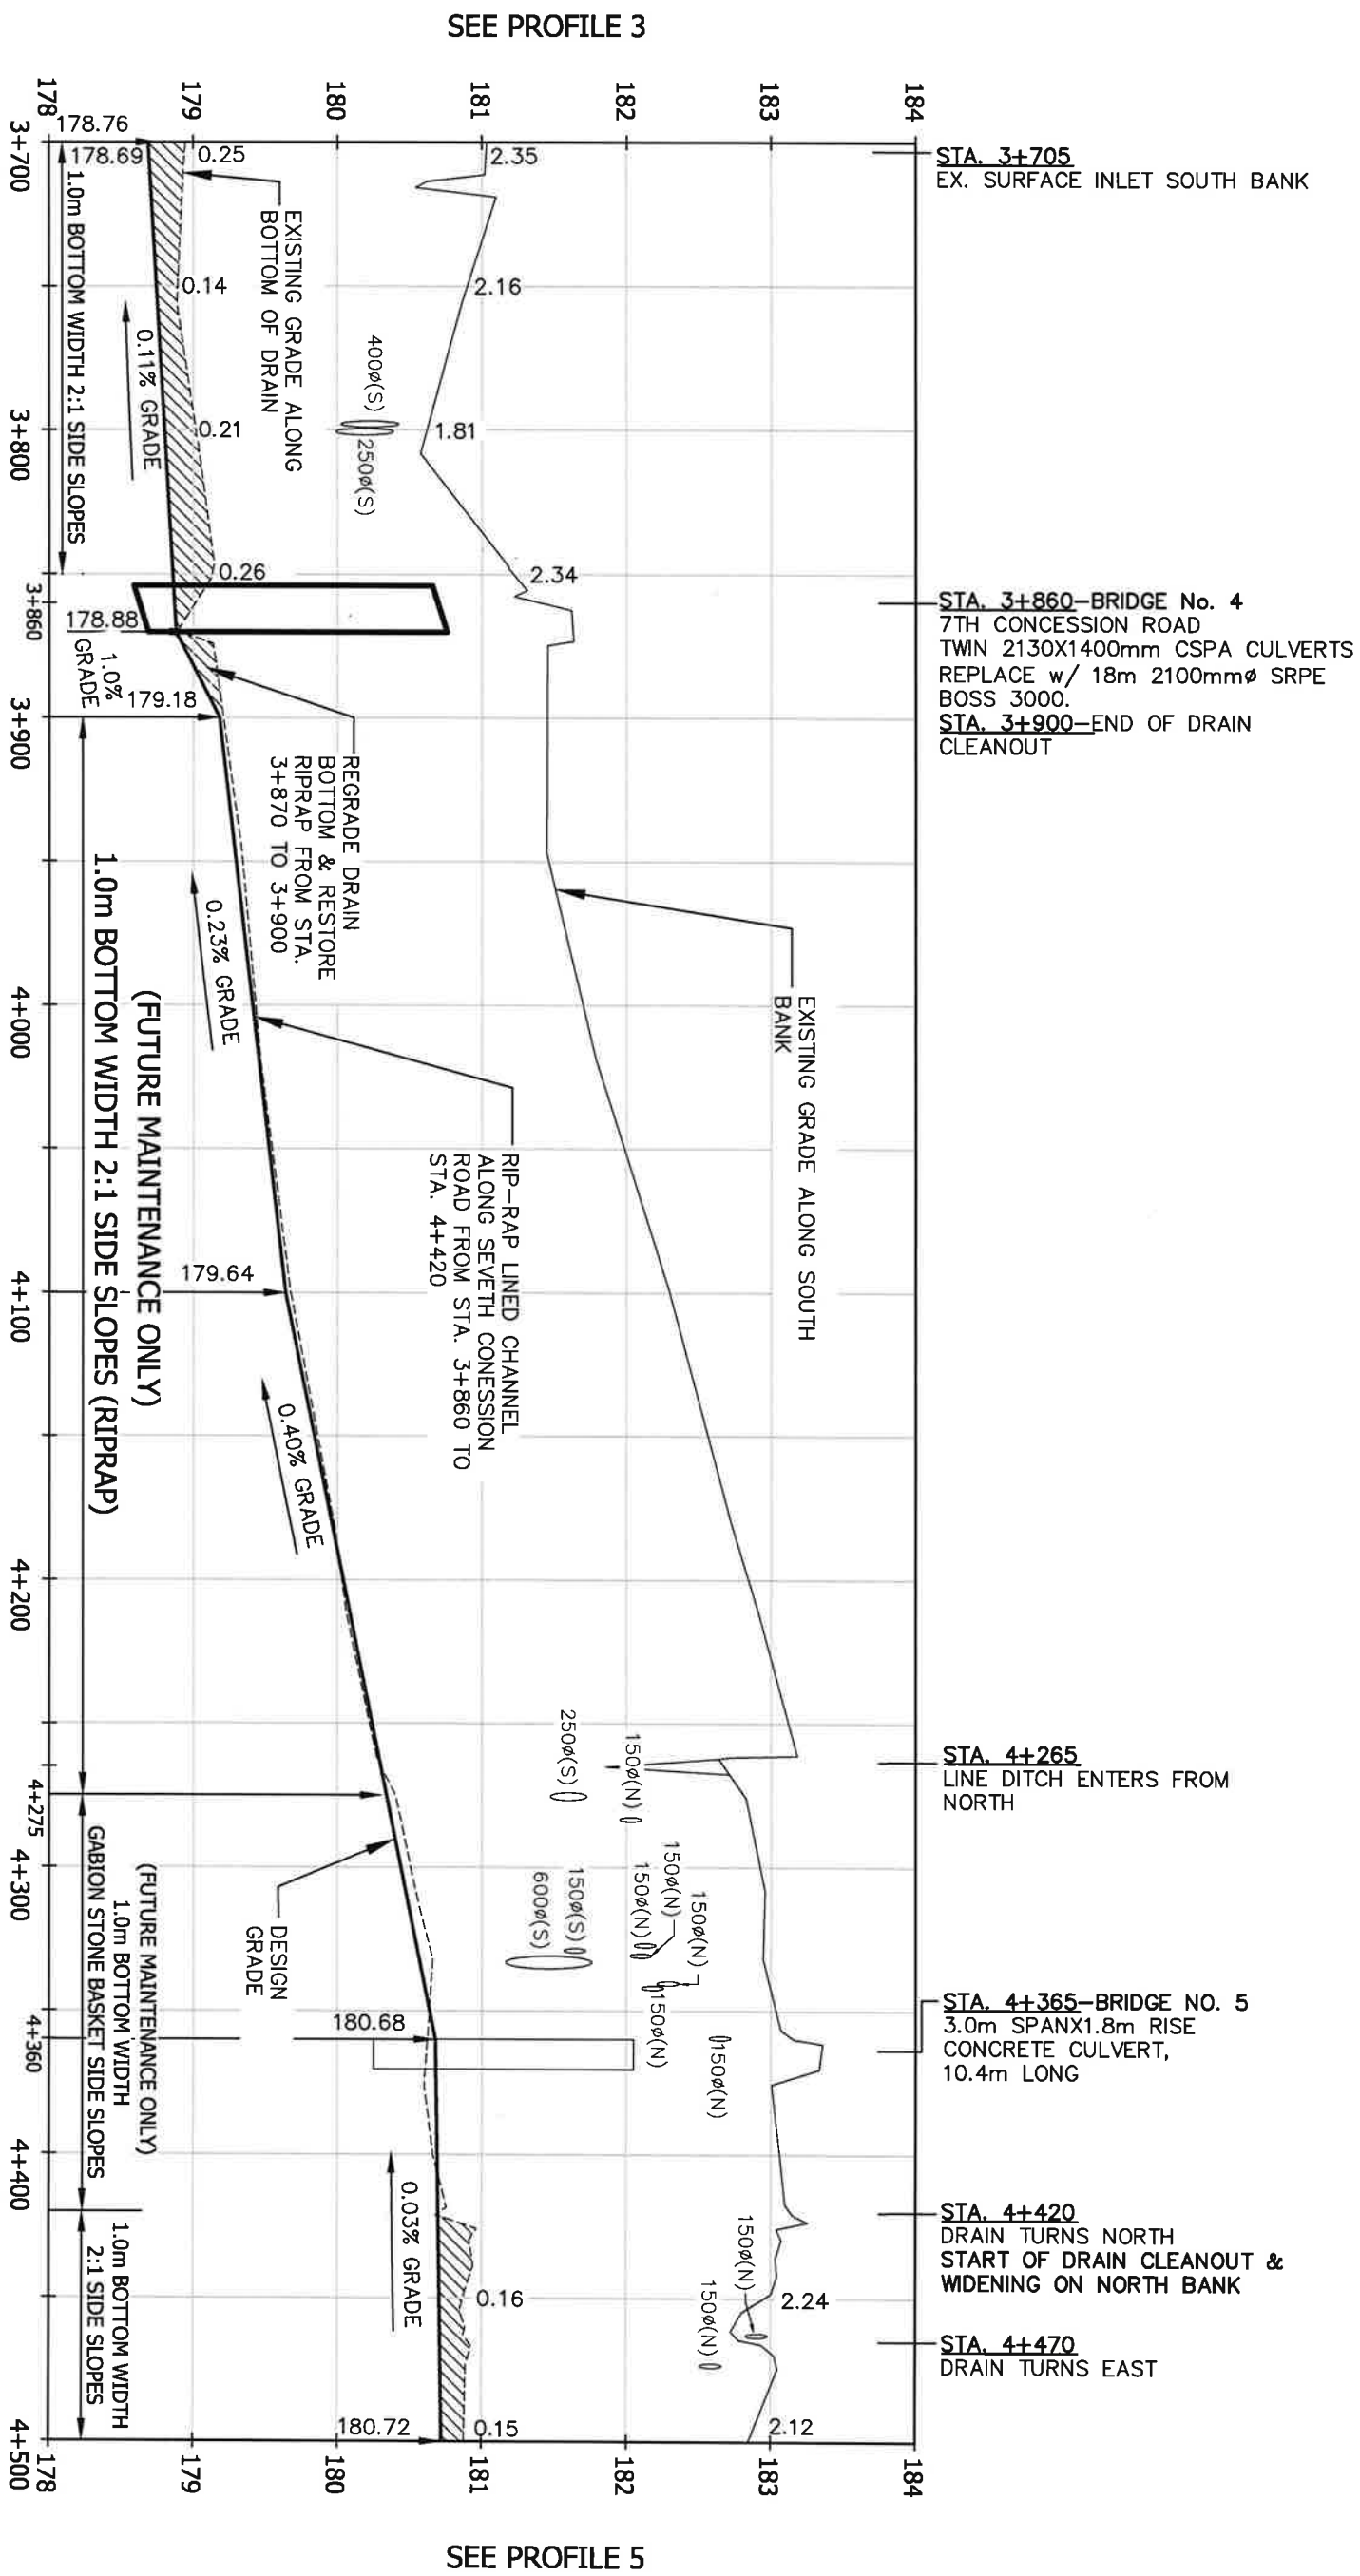




Conditions of Use Verify elevations and/or dimensions on drawing prior to use. Report any discrepancies to Dillon Consulting Limited. Do not scale dimensions from drawing. Do not modify drawing, re-use it, or use it for purposes other than those intended at the time of its preparation without prior written permission from Dillon Consulting Limited.									
5	FINAL REPORT SUBMISSION	JUNE 7/19	TRO	DESIGN	TRO	REVIEWED BY	FRF	 3RD CONCESSION DRAIN Town of LaSalle Drainage Report for the	
4	DRAFT REPORT PUBLIC INFORMATION CENTRE MEETING	APR 3/19	TRO	DRAWN	AJL	CHECKED BY	EPS		
3	2ND RESUBMISSION TO N.J. PERALTA ENGINEERING	NOV 21/18	TRO	DATE	June 7, 2019				
2	RESUBMISSION TO N.J. PERALTA ENGINEERING	JULY 29/16	TRO	SCALE	AS SHOWN				
1	CLIENT REVIEW	JAN. 18/16	TRO	PROJECT NO.				12-6578-1100	SHEET TITLE PROFILE 5 STA. 4+500 TO STA. 5+100
No.	ISSUED FOR	DATE	BY	DRAWING SCALES BASED ON A 11" X 17" SHEET				PAGE NO. 13 of 16	


Jun 06, 2019 - 5:17pm G:\CAD\126578\LaSalle Drains\3rd Con Concession Drain_Design (June 2019).dwg

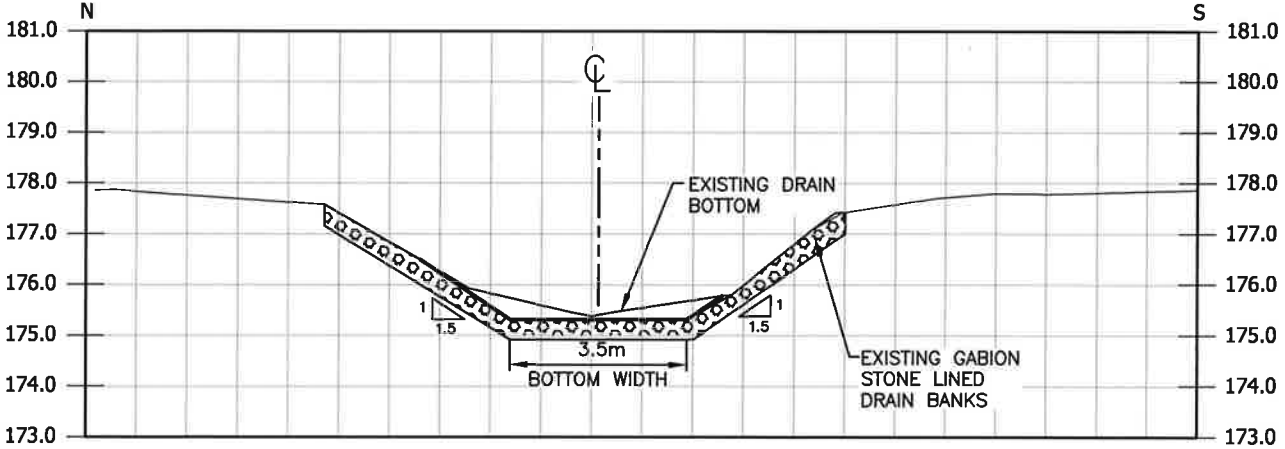


CROSS SECTION 1+900
SCALE-1:150

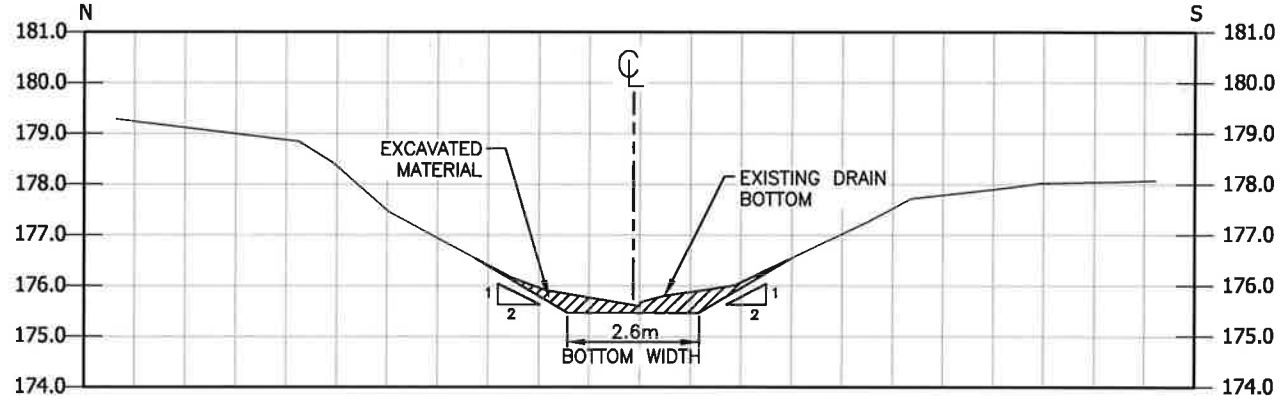


CROSS SECTION 2+000
SCALE-1:150

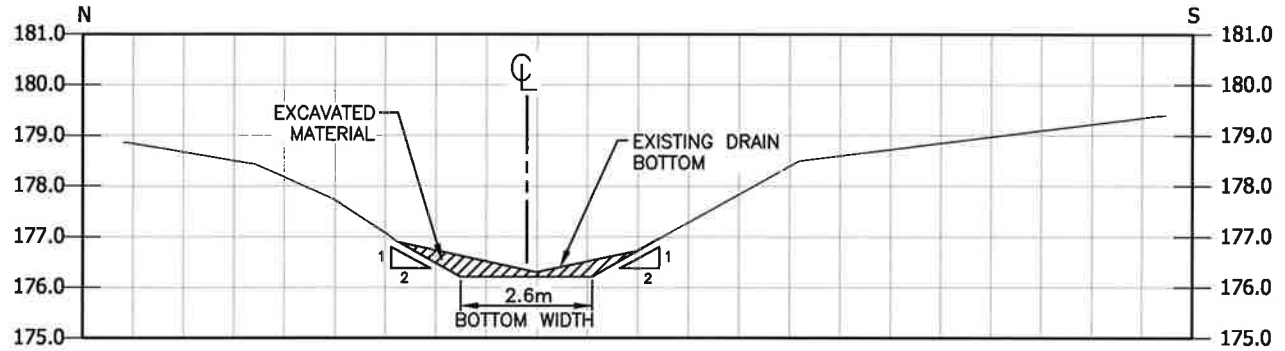


CROSS SECTION 2+500
SCALE-1:150

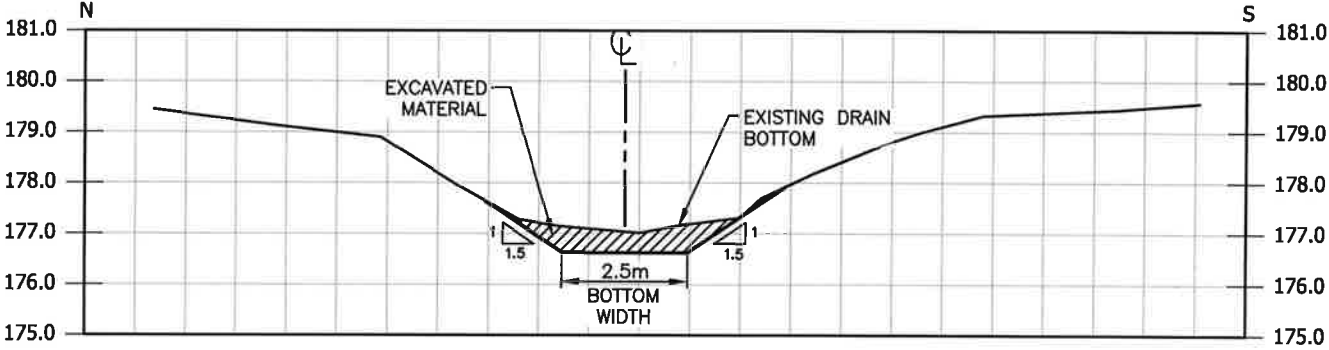

CROSS SECTION 2+750
SCALE-1:150

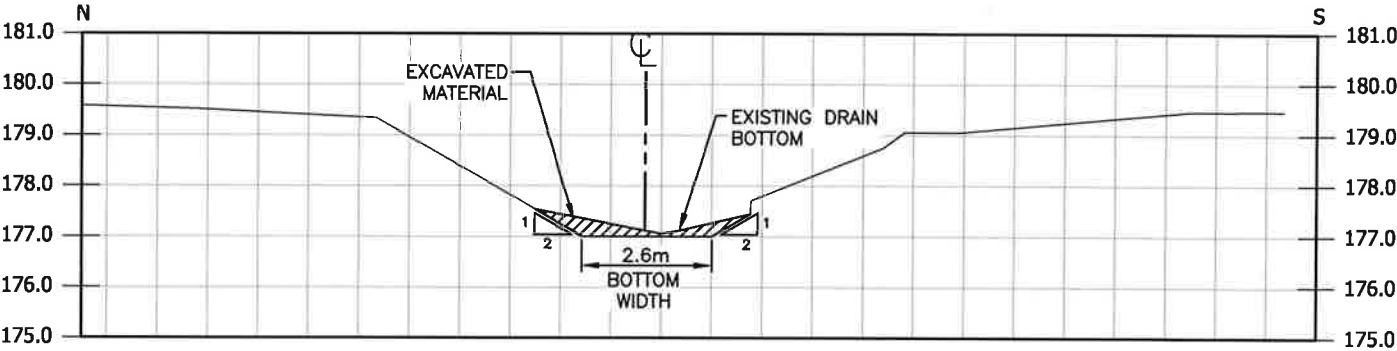

CROSS SECTION 2+950
SCALE-1:150

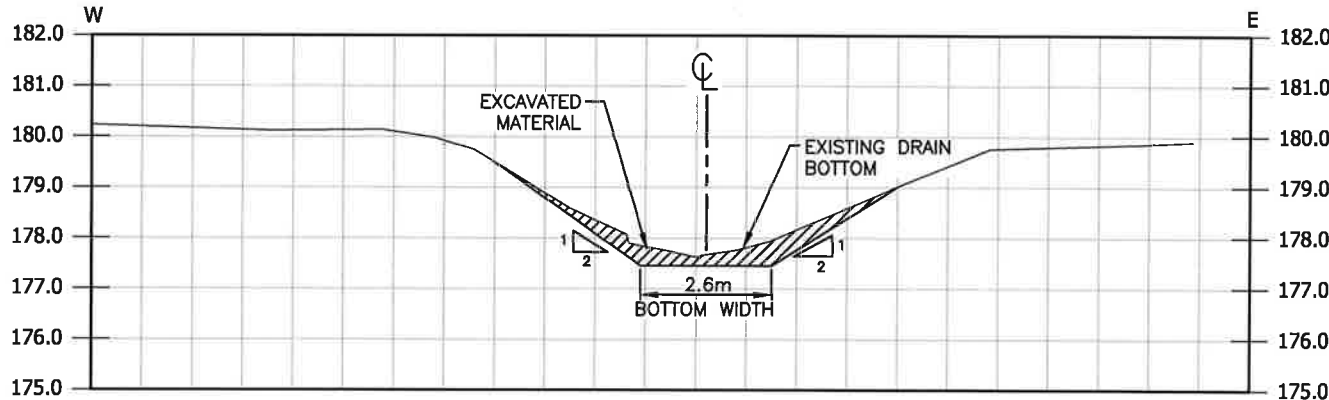

CROSS SECTION 3+200
SCALE-1:150



Conditions of Use

Verify elevations and/or dimensions on drawing prior to use.
Report any discrepancies to Dillon Consulting Limited.

Do not scale dimensions from drawing.

Do not modify drawing, re-use it, or use it for purposes other than those intended at the time of its preparation without prior written permission from Dillon Consulting Limited.


No.	ISSUED FOR	DATE	BY
5	FINAL REPORT SUBMISSION	JUNE 7/19	TRO
4	DRAFT REPORT PUBLIC INFORMATION CENTRE MEETING	APR 3/19	TRO
3	2ND RESUBMISSION TO N.J. PERALTA ENGINEERING	NOV 21/18	TRO
2	RESUBMISSION TO N.J. PERALTA ENGINEERING	JULY 29/16	TRO
1	CLIENT REVIEW	JAN. 18/16	TRO

DESIGN	TRO	REVIEWED BY	FRF
DRAWN	AJL	CHECKED BY	EPS
DATE	June 7, 2019		
SCALE	AS SHOWN		


PROJECT NO.	12-6578-1100
DRAWING SCALES BASED ON A 11" X 17" SHEET	

'SCHEDULE C'	
Drainage Report for the 3RD CONCESSION DRAIN Town of LaSalle	
SHEET TITLE	CROSS SECTIONS
PAGE NO.	14 of 16


Jun 06, 2019 - 5:17pm G:\CAD\126578\LaSalle Drain\3rd Con Con Drain-1100\3rd Con Drain-1100\3rd Concession Drain_Design (June 2019).dwg

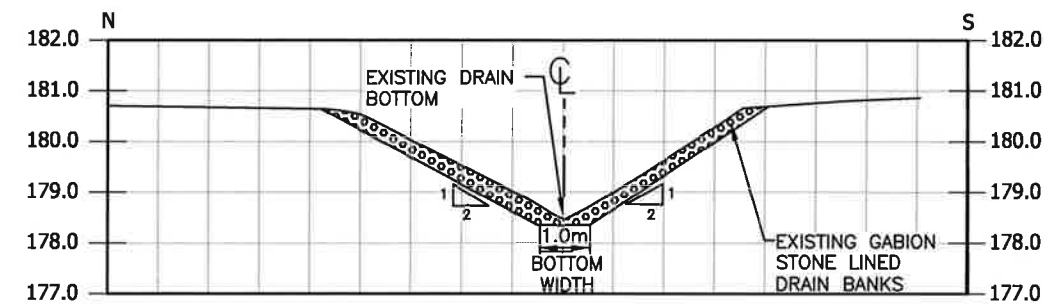


CROSS SECTION 3+550
SCALE-1:150

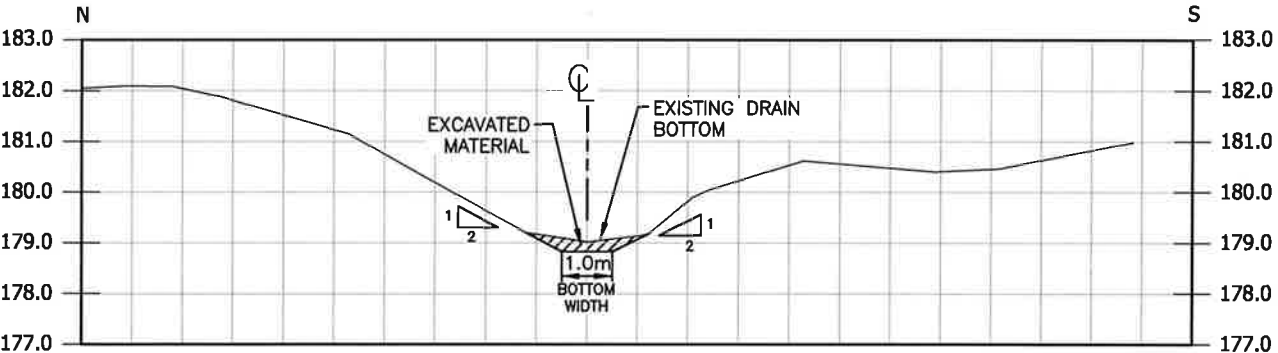


CROSS SECTION 3+800
SCALE-1:150

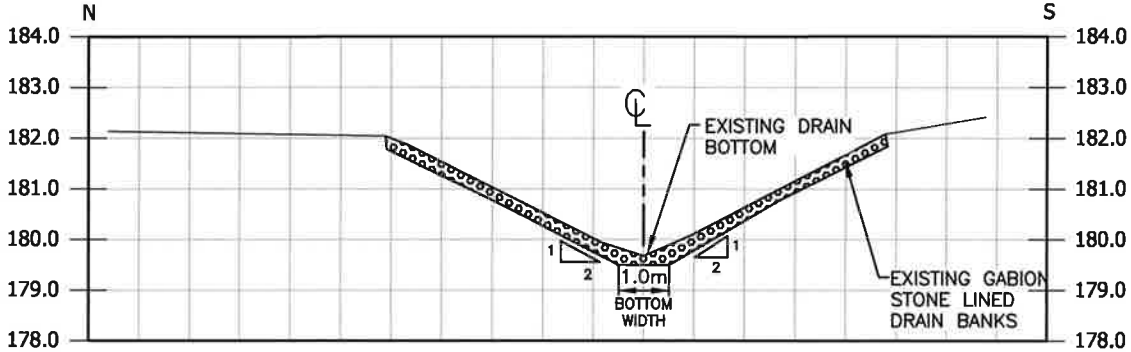


CROSS SECTION 4+100
SCALE-1:150

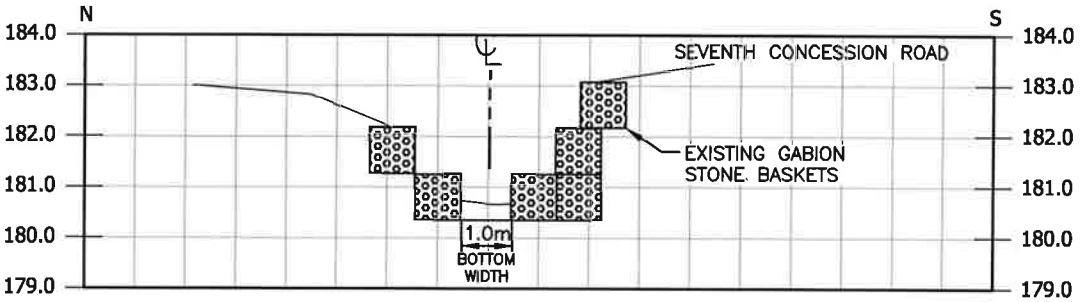

CROSS SECTION 4+400
SCALE-1:150

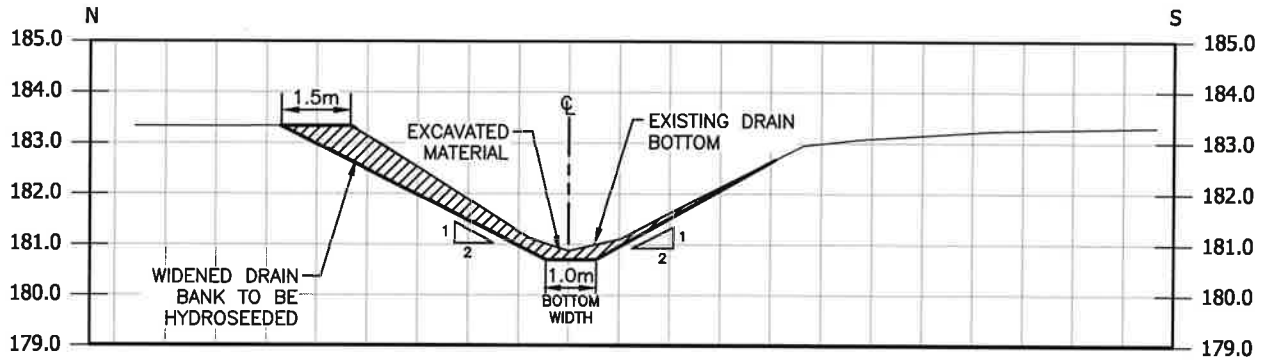

CROSS SECTION 4+450
SCALE-1:150

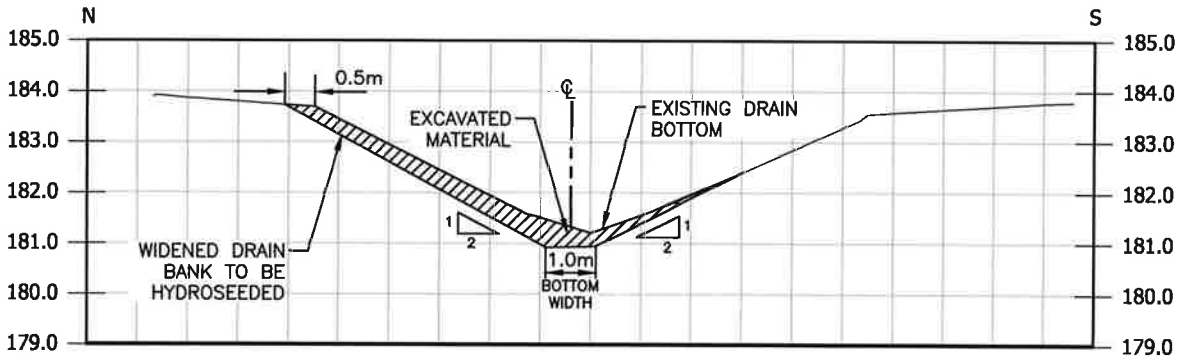

CROSS SECTION 4+650
SCALE-1:150

NOTE: 3RD CONCESSION DRAIN FROM STATION 3+275 TO STATION 3+430 IS LINED WITH GABION STONE.
3RD CONCESSION DRAIN FROM STATION 4+275 TO STATION 4+420 IS LINED WITH GABION BASKETS.



Conditions of Use

Verify elevations and/or dimensions on drawing prior to use. Report any discrepancies to Dillon Consulting Limited.
Do not scale dimensions from drawing.
Do not modify drawing, re-use it, or use it for purposes other than those intended at the time of its preparation without prior written permission from Dillon Consulting Limited.


No.	ISSUED FOR	DATE	BY
5	FINAL REPORT SUBMISSION	JUNE 7/19	TRO
4	DRAFT REPORT PUBLIC INFORMATION CENTRE MEETING	APR 3/19	TRO
3	2ND RESUBMISSION TO N.J. PERALTA ENGINEERING	NOV 21/18	TRO
2	RESUBMISSION TO N.J. PERALTA ENGINEERING	JULY 29/16	TRO
1	CLIENT REVIEW	JAN. 18/16	TRO

DESIGN	TRO	REVIEWED BY	FRF
DRAWN	AJL	CHECKED BY	EPS
DATE	June 7, 2019		
SCALE	AS SHOWN		



PROJECT NO. 12-6578-1100
DRAWING SCALES BASED ON A 11" X 17" SHEET

'SCHEDULE C'	
Drainage Report for the 3RD CONCESSION DRAIN Town of LaSalle	
SHEET TITLE	CROSS SECTIONS
PAGE NO.	15 of 16


Jun 06, 2019 - 5:17pm G:\CAD\126578\LaSalle Drain\3rd Con Drain-1100\3rd Concession Drain_Design (June 2019).dwg

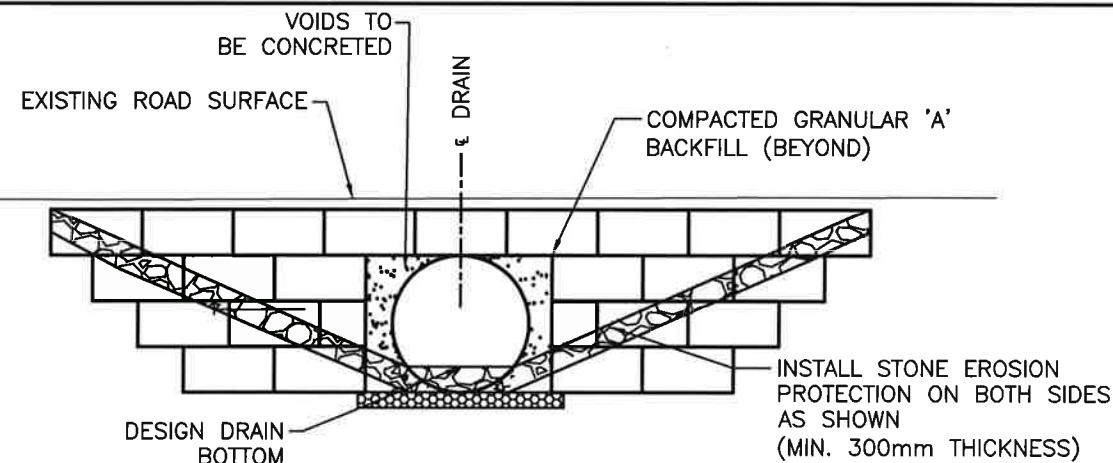


CROSS SECTION
N.T.S.

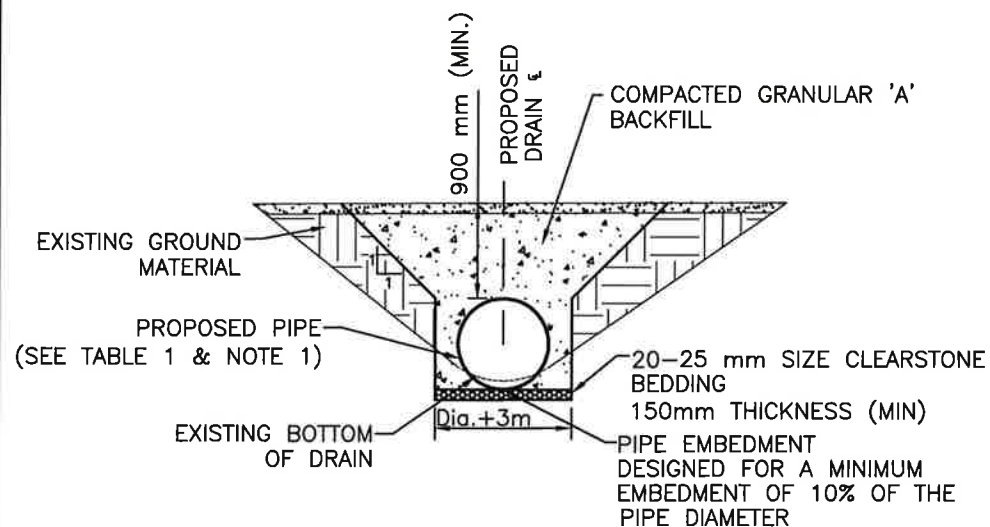

CROSS SECTION
N.T.S.

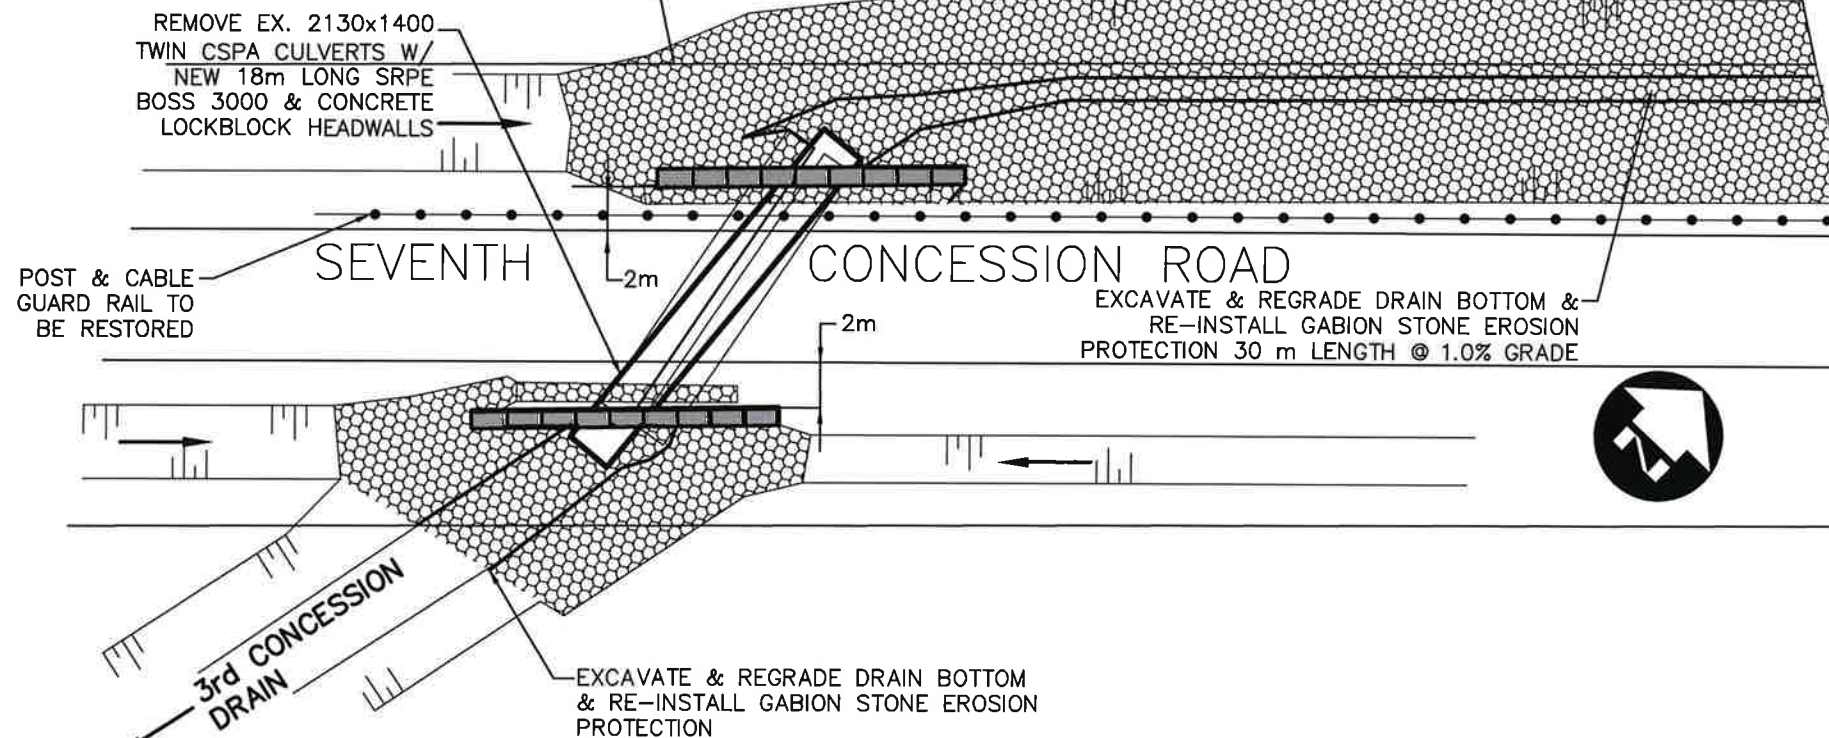

BRIDGE PLAN
N.T.S.

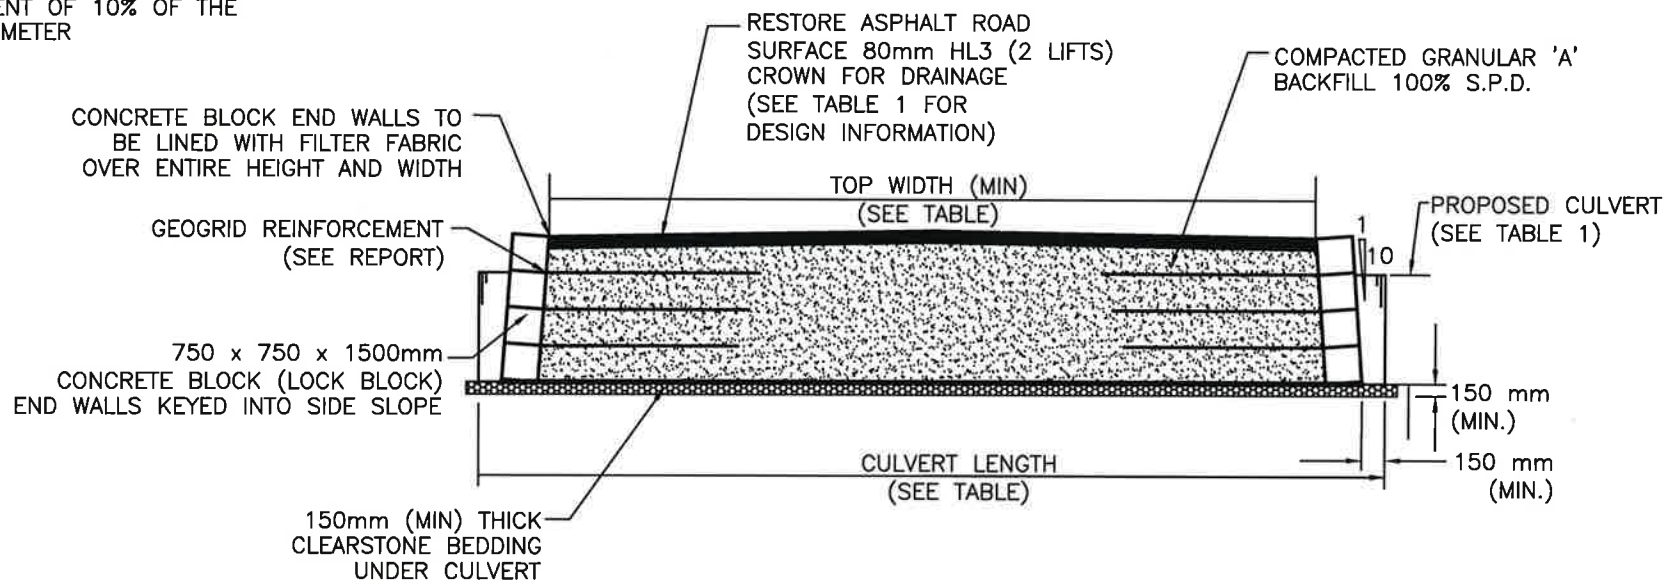


LONGITUDINAL SECTION
N.T.S.

TABLE 1 - DESIGN INFORMATION

DESCRIPTION	BRIDGE No. 4
BRIDGE & LOCATION (STA.)	3+860
PIPE INVERT ELEV. NORTH (m)	178.64
PIPE INVERT ELEV. SOUTH (m)	178.59
TOP OF & ROAD SURFACE ELEV. (m)	181.77
TOP OF NORTH HEADWALL (m)	181.55
TOP OF SOUTH HEADWALL (m)	181.50
DESIGN DRAIN BOTTOM NORTH (m)	178.88
DESIGN DRAIN BOTTOM SOUTH (m)	178.86
MIN. TOP WIDTH OF ROADWAY (m)	6.0
MIN. CULVERT GRADE (%)	0.11%
CULVERT TYPE	SRPE
CULVERT LENGTH (m)	18
PIPE SIZE (mm)	2100
CULVERT ENDWALL TYPE	CONC. BLOCK 46 FULL BLKS 4 HALF BLKS

NOTE 1:
THE PIPE CULVERT TO PROTRUDE A MINIMUM 150 mm BEYOND THE BLOCK END WALL.

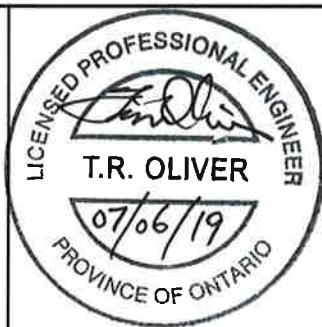

Conditions of Use

Verify elevations and/or dimensions on drawing prior to use. Report any discrepancies to Dillon Consulting Limited.

Do not scale dimensions from drawing.

Do not modify drawing, re-use it, or use it for purposes other than those intended at the time of its preparation without prior written permission from Dillon Consulting Limited.

No.	ISSUED FOR	DATE	BY
5	FINAL REPORT SUBMISSION	JUNE 7/19	TRO
4	DRAFT REPORT PUBLIC INFORMATION CENTRE MEETING	APR 3/19	TRO
3	2ND RESUBMISSION TO N.J. PERALTA ENGINEERING	NOV 21/18	TRO
2	RESUBMISSION TO N.J. PERALTA ENGINEERING	JULY 29/16	TRO
1	CLIENT REVIEW	JAN. 18/16	TRO

DESIGN	TRO	REVIEWED BY	FRF
DRAWN	AJL	CHECKED BY	EPS
DATE	June 7, 2019		
SCALE	AS SHOWN		

PROJECT NO.	12-6578-1100
DRAWING SCALES BASED ON A 11" X 17" SHEET	

'SCHEDULE G'

Drainage Report for the
3RD CONCESSION DRAIN
Town of LaSalle

SHEET TITLE
**SEVENTH CONCESSION ROAD
BRIDGE DETAILS**

PAGE NO.
16 of 16