



RAIL VIA RAIL
 Part 32, Plan 126-14247
 CANADA
 -3416

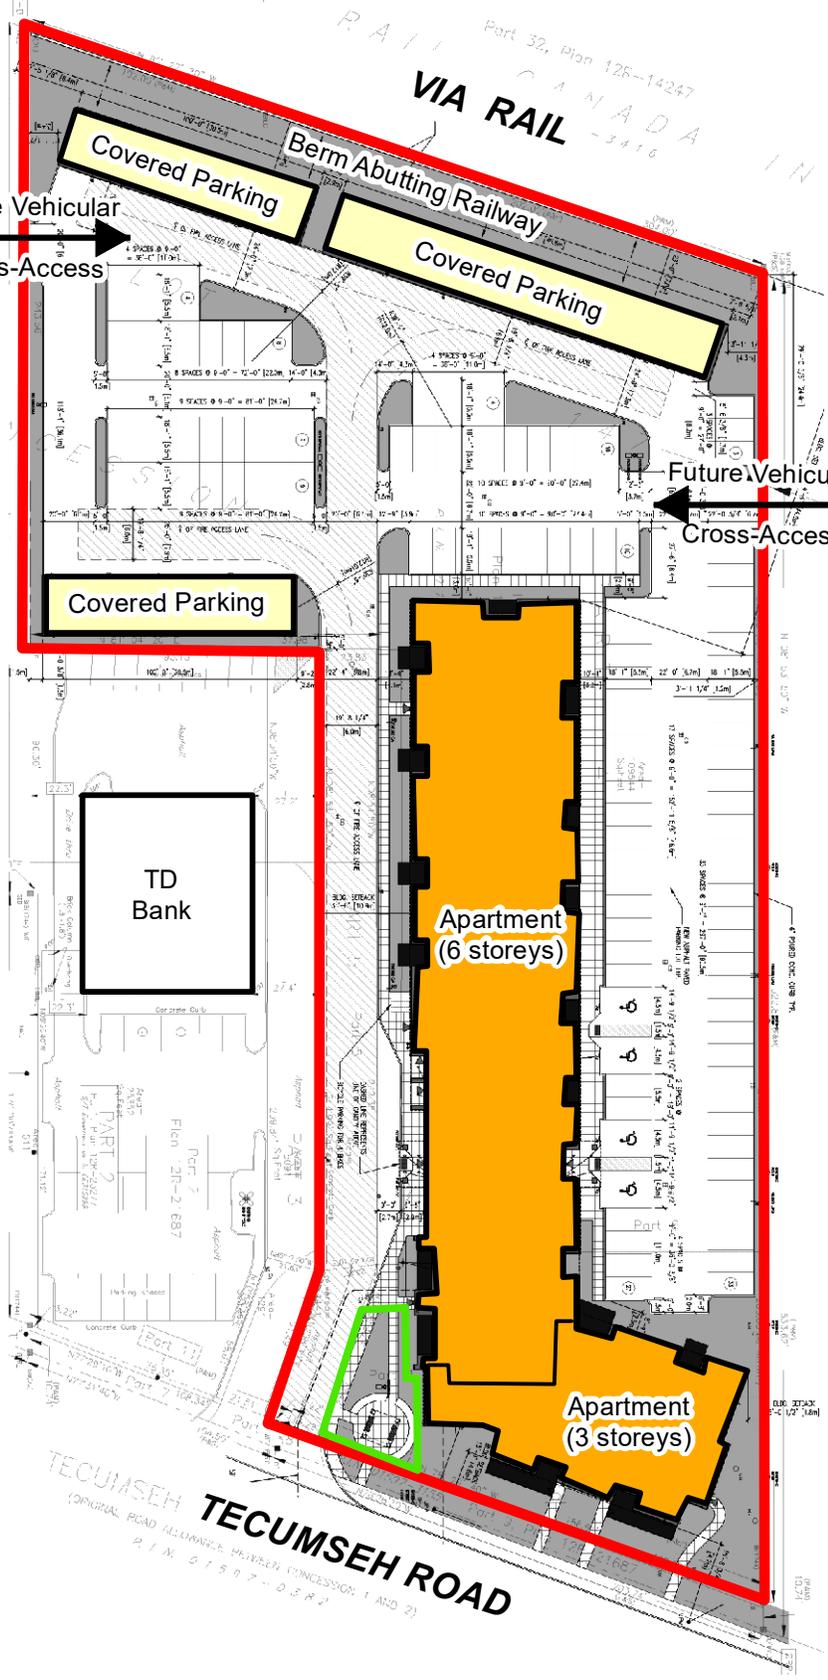

TECUMSEH ROAD
 (ORIGINAL ROAD ALLOWANCE, PAVEMENT CONCESSIONS 1 AND 2)
 P.I.N. 015997-0382

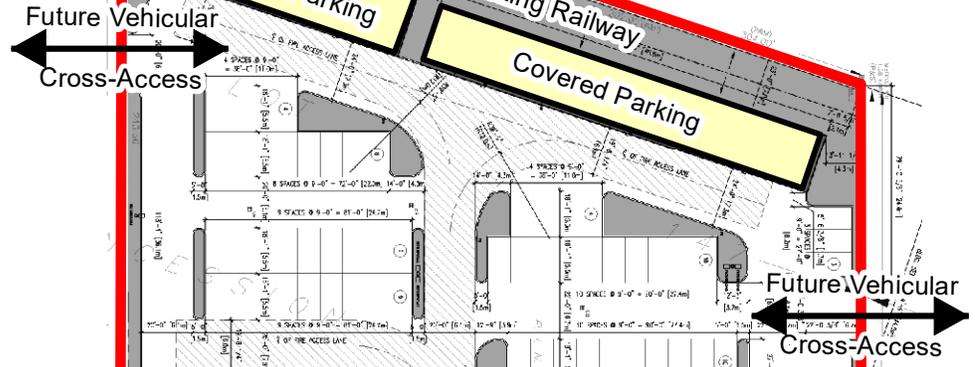

Prepared By:
 Tecumseh Planning and
 Building Services Department

- Legend:**
- Subject Property
 - Parkette to be conveyed to Town

Attachment 2
 Site Plan Control
 Gateway Tower Inc. (Valente Development Corp.)
 11870 Tecumseh Road
Proposed Site Plan, Detail View