


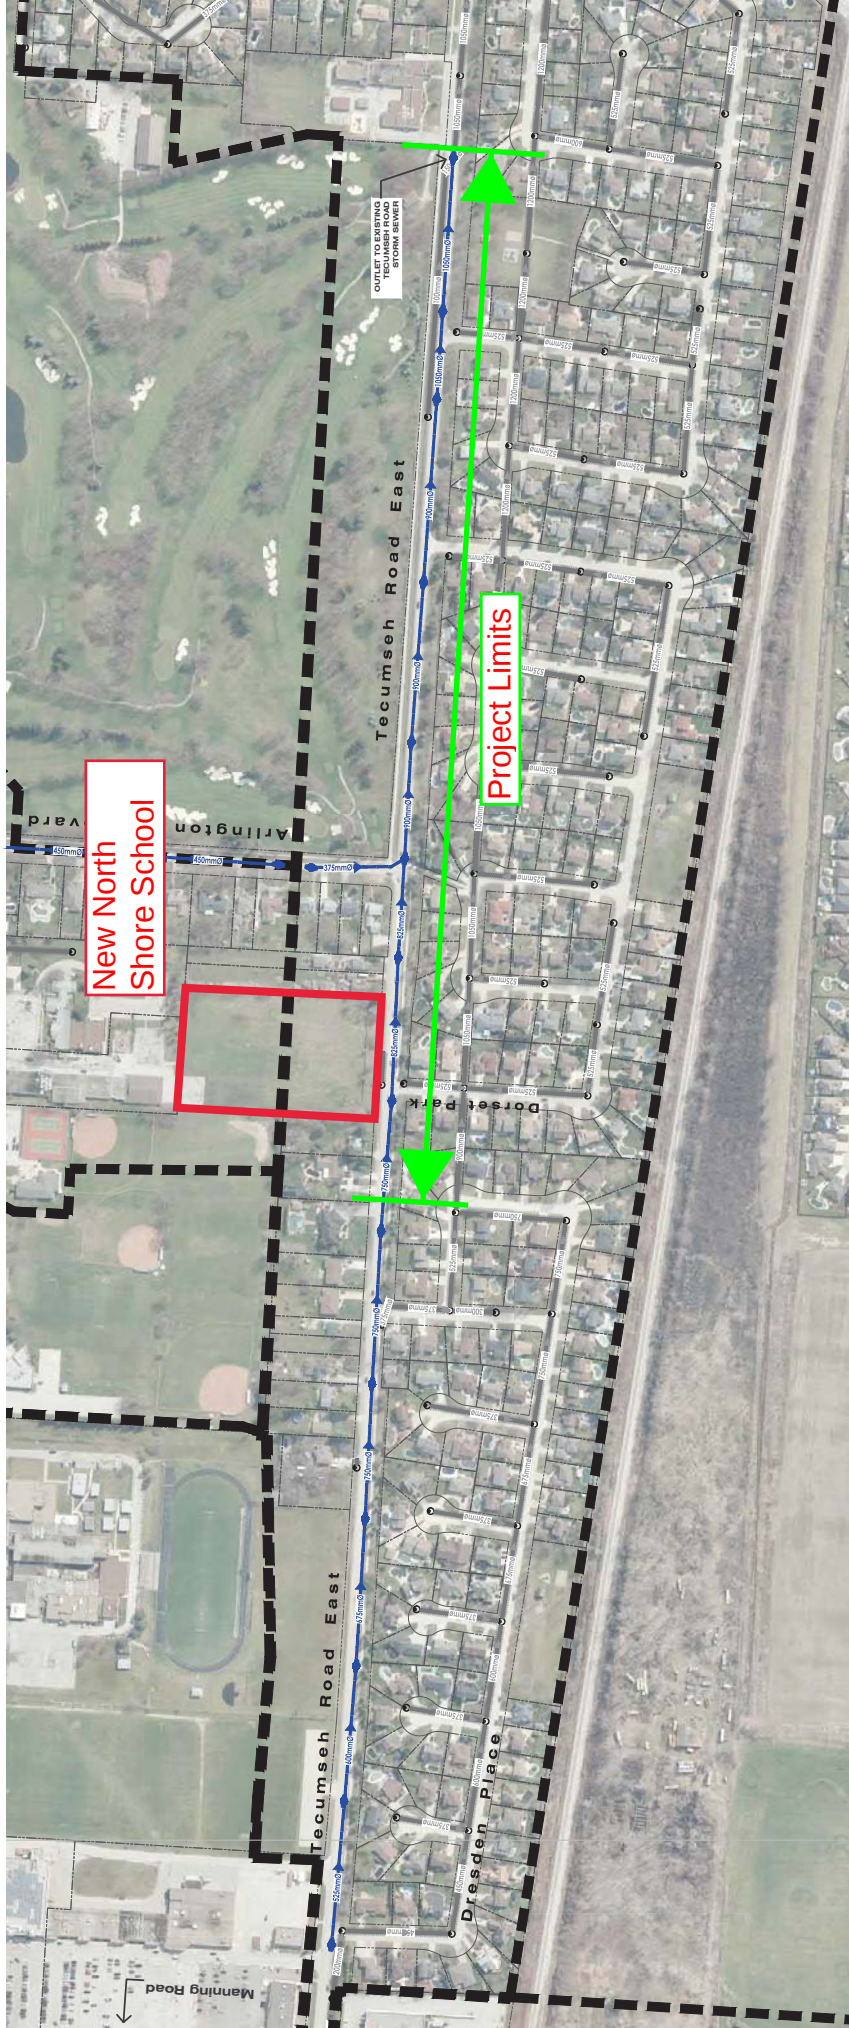

- PROPOSED MANHOLE
- PROPOSED STORM SEWER
- EXISTING MANHOLE
- EXISTING STORM SEWER
- P.S. SERVICE AREA BOUNDARY



TOWN OF TECUMSEH
STORM DRAINAGE MASTER PLAN

RECOMMENDED SOLUTION: TECUMSEH ROAD LOCALIZED SOLUTION
FIGURE 10.10



CREATED BY: JTB
DESIGNED BY: RFL
MAP PROJECTION: NAD 1983 UTM Zone 17N

SCALE: N.T.S.



File Location:
c:\projects\working directory\active\3230\40705030\164880-02.prj_24.dwg
updates.dwg
April 18, 2019 4:46 PM
PROJECT: 16-4880 STATUS: FINAL DATE: JUNE 2019