


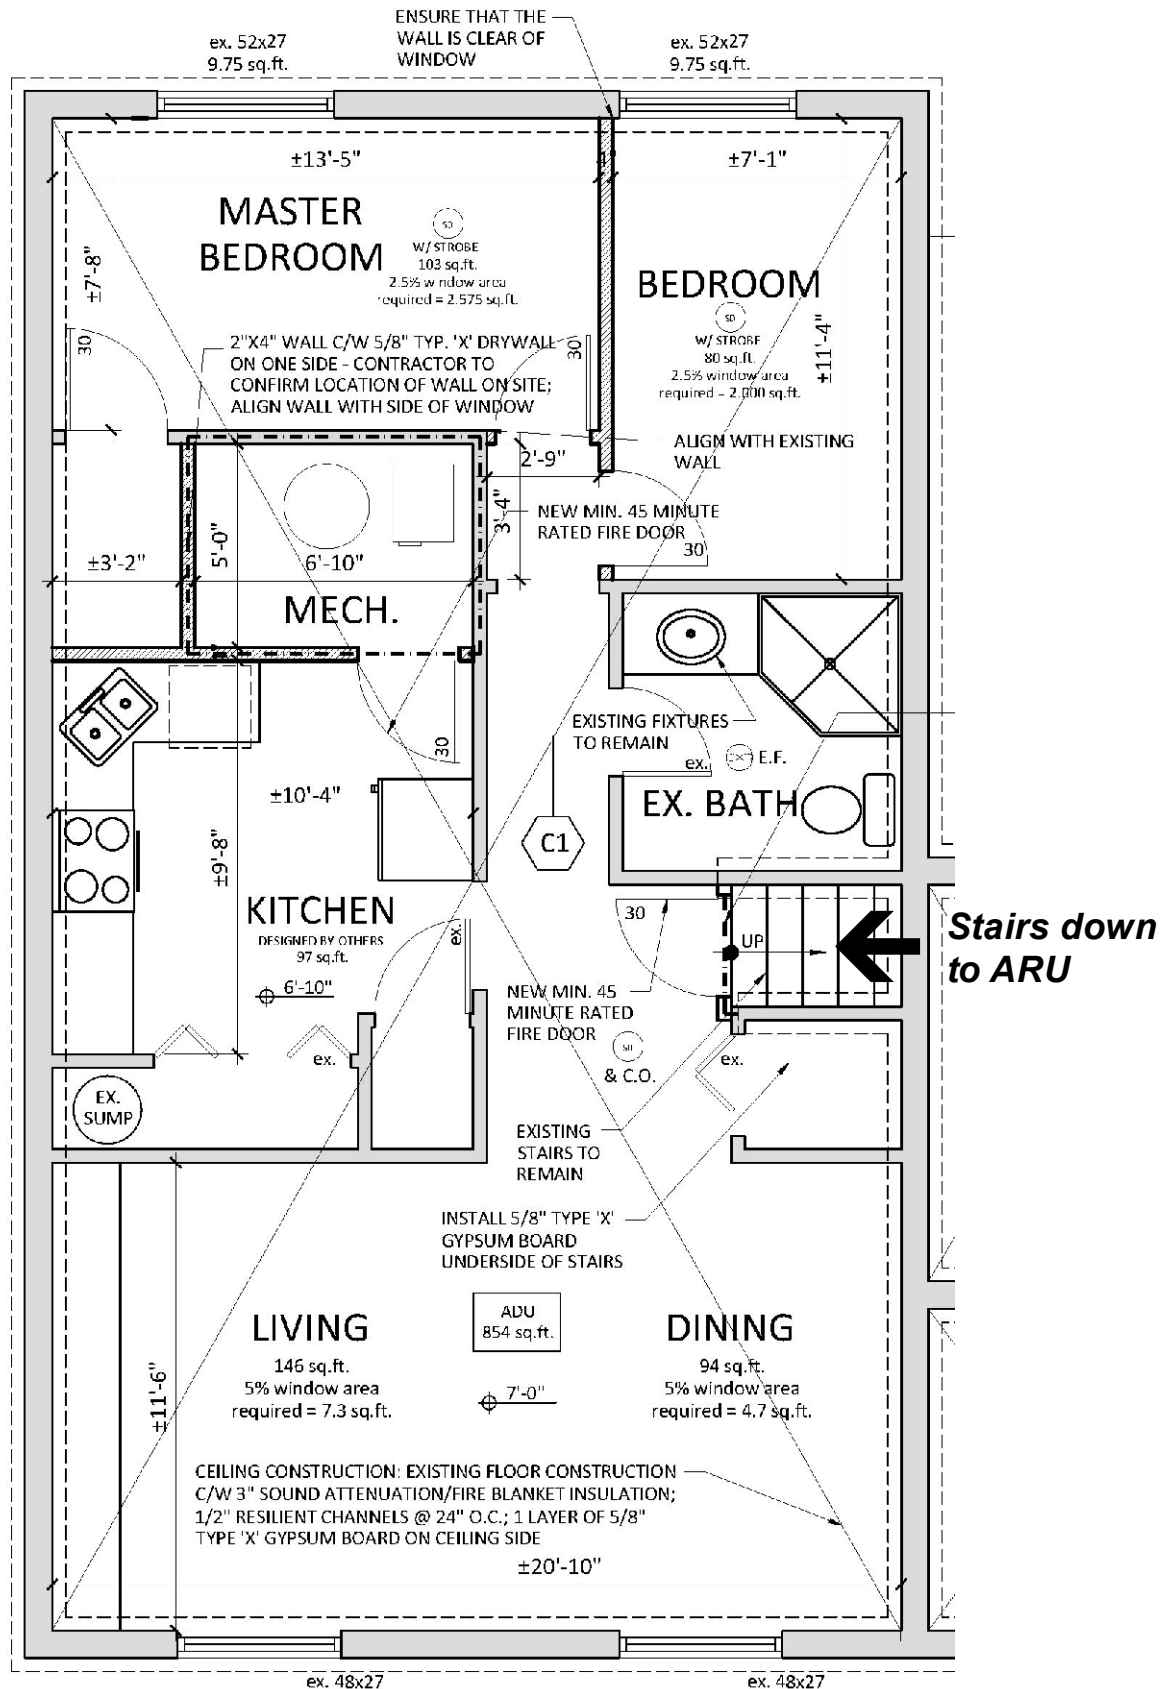

Prepared By:
Development Services

Attachment 4, DS-2022-06
Zoning By-law Amendment
292 Lesperance Road
ARU Floor Plan