


**HIGHWAY 401**

**OUTER DRIVE**

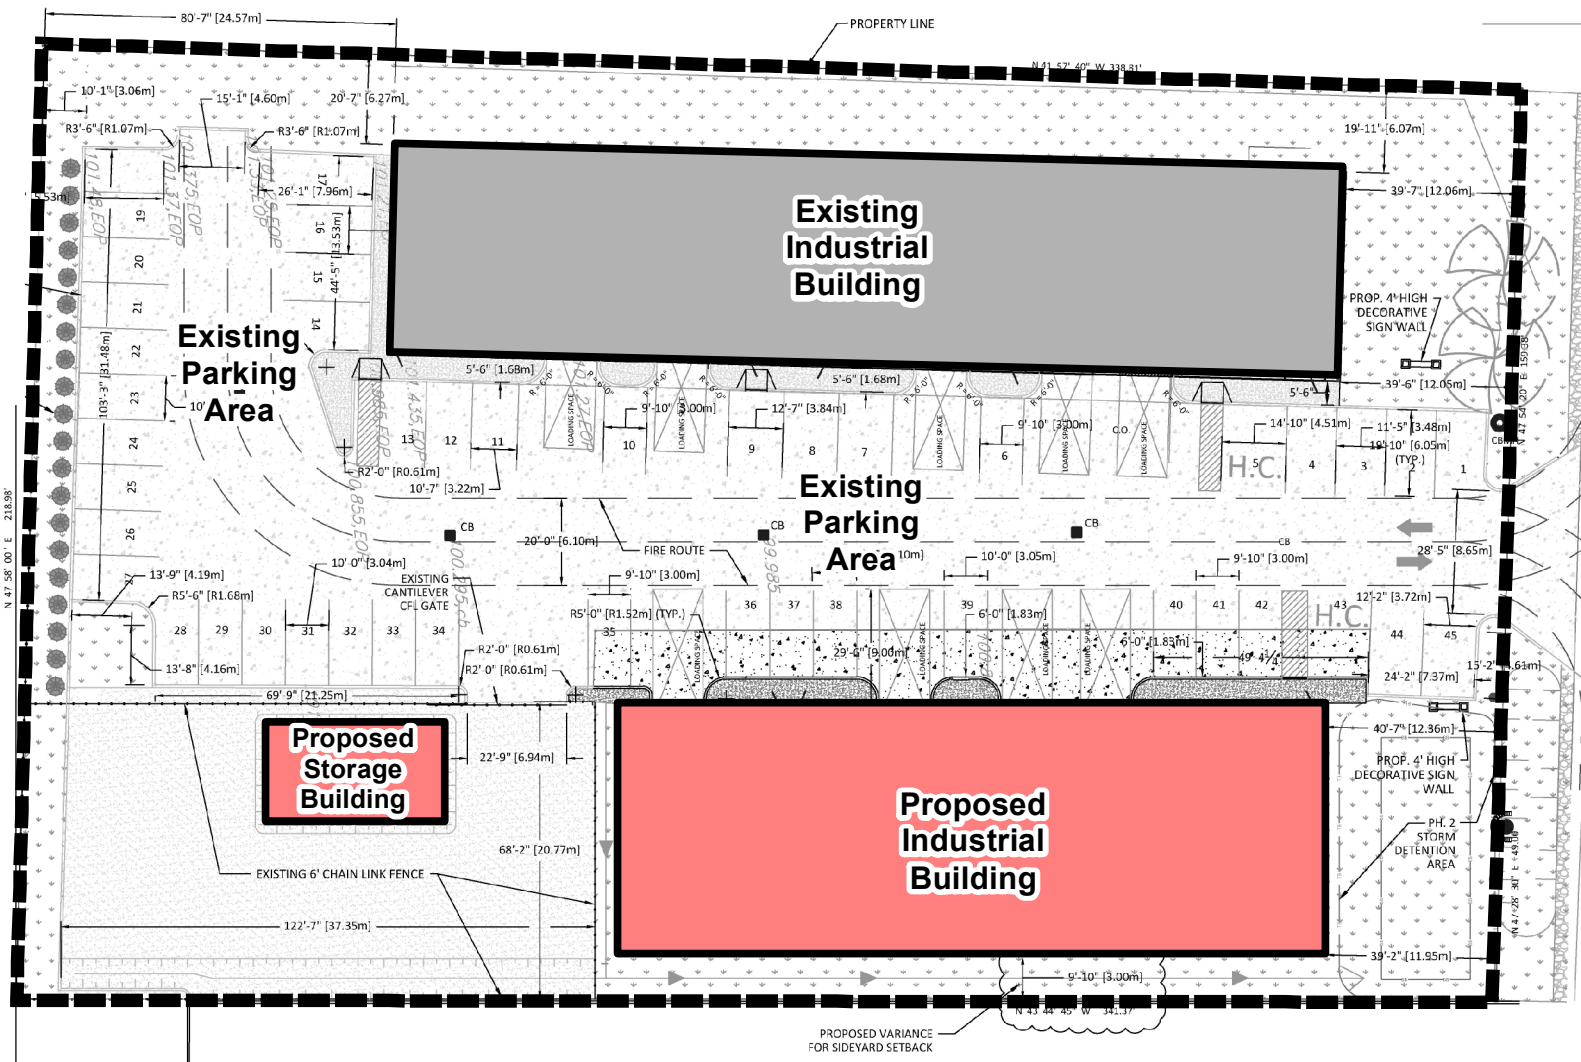

Prepared By:  
Development Services

Attachment 2B, DS-2022-19  
Site Plan Control  
Bear Development Inc.  
5395-5405 Outer Drive  
Proposed Site Plan, Detail View