


RIVERSIDE DRIVE

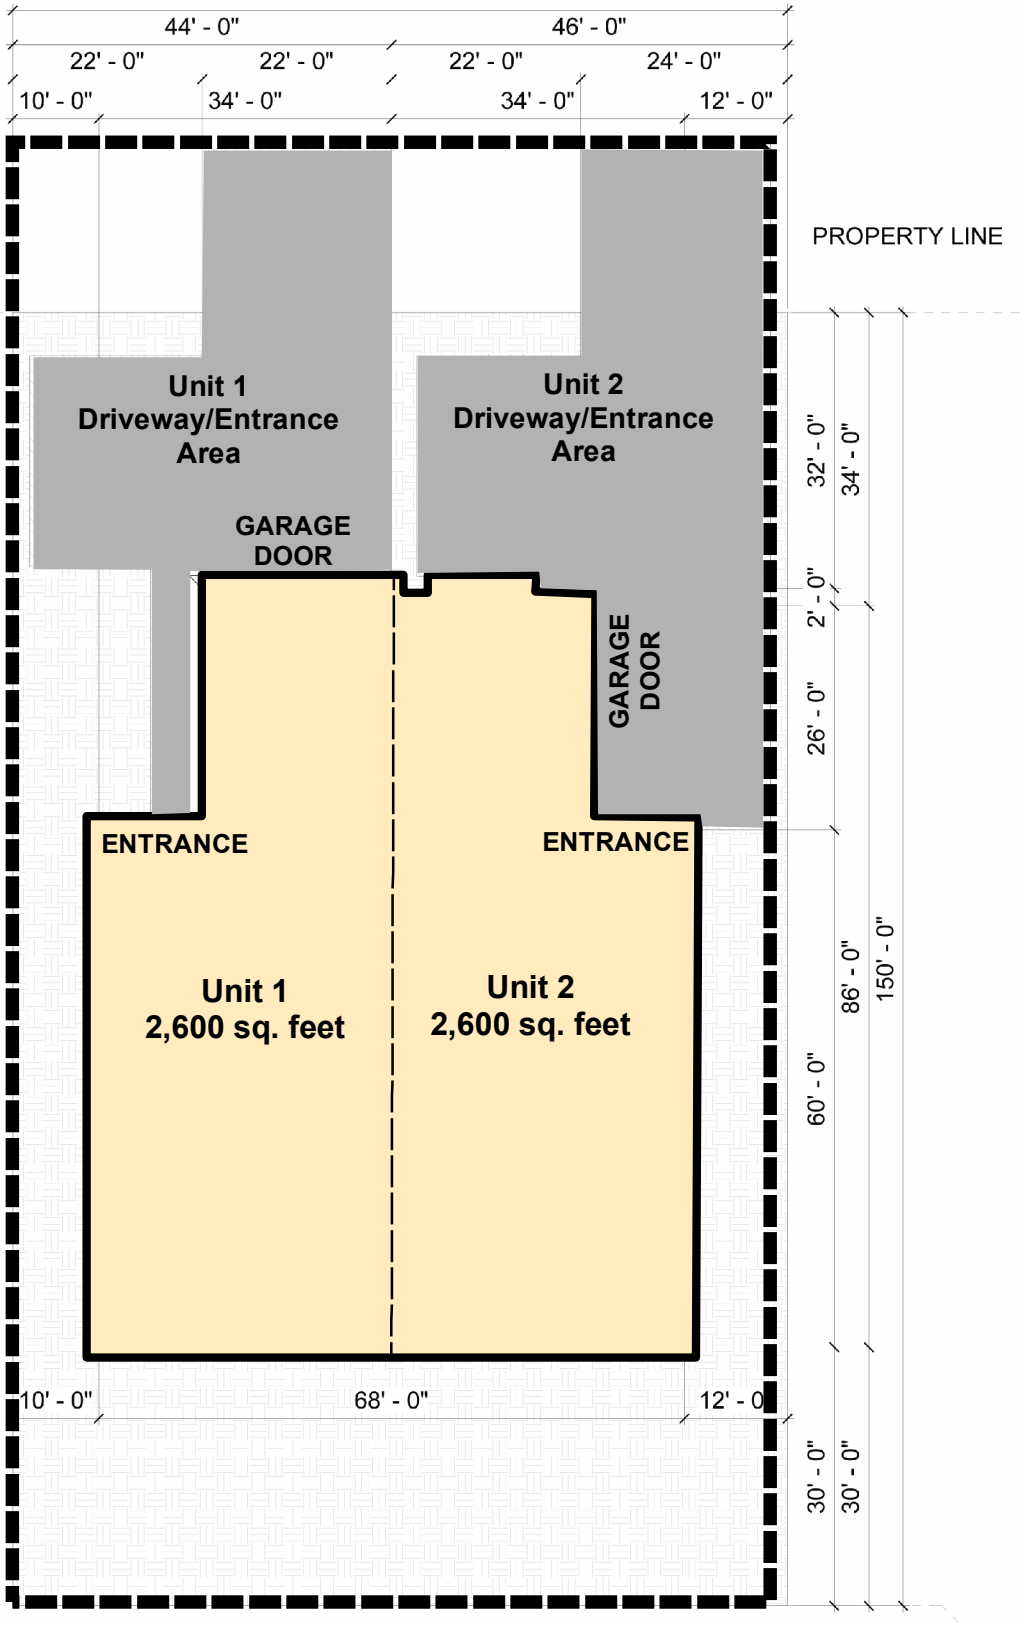

Prepared By:
Development Services

Attachment 2, DS-2023-05
Zoning By-law Amendment
13931 Riverside Drive
Preliminary Site Plan