



Application for Minor Variance

A-22-23


12462 Riverside Drive

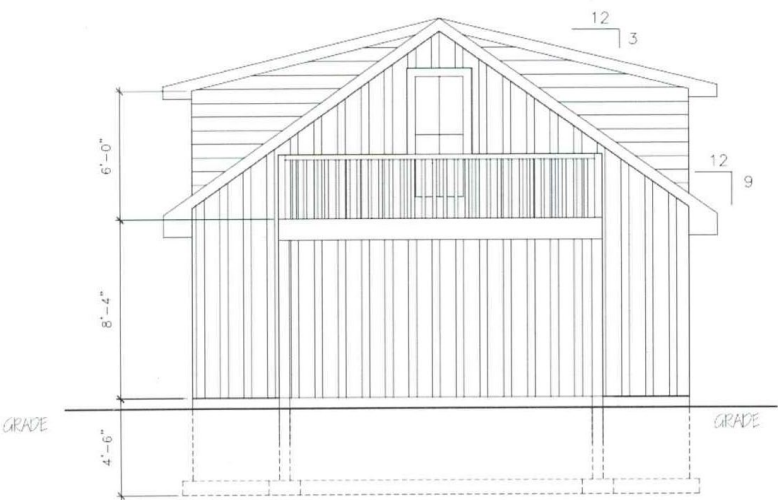

REAR ELEVATION

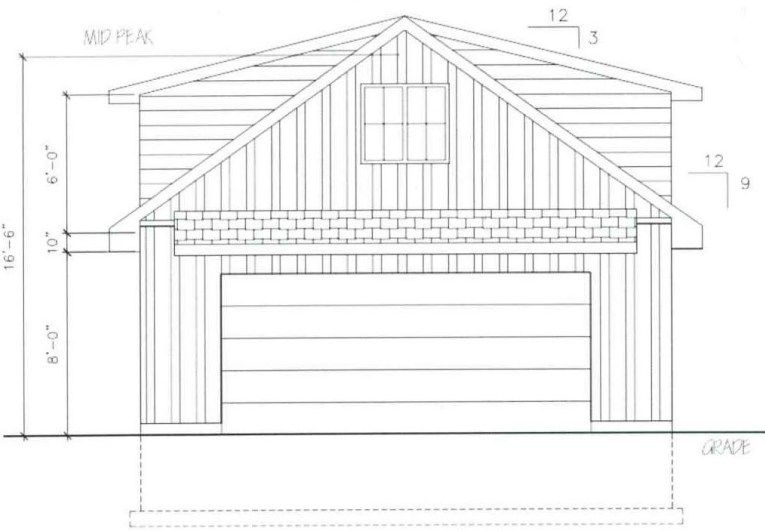

FRONT ELEVATION

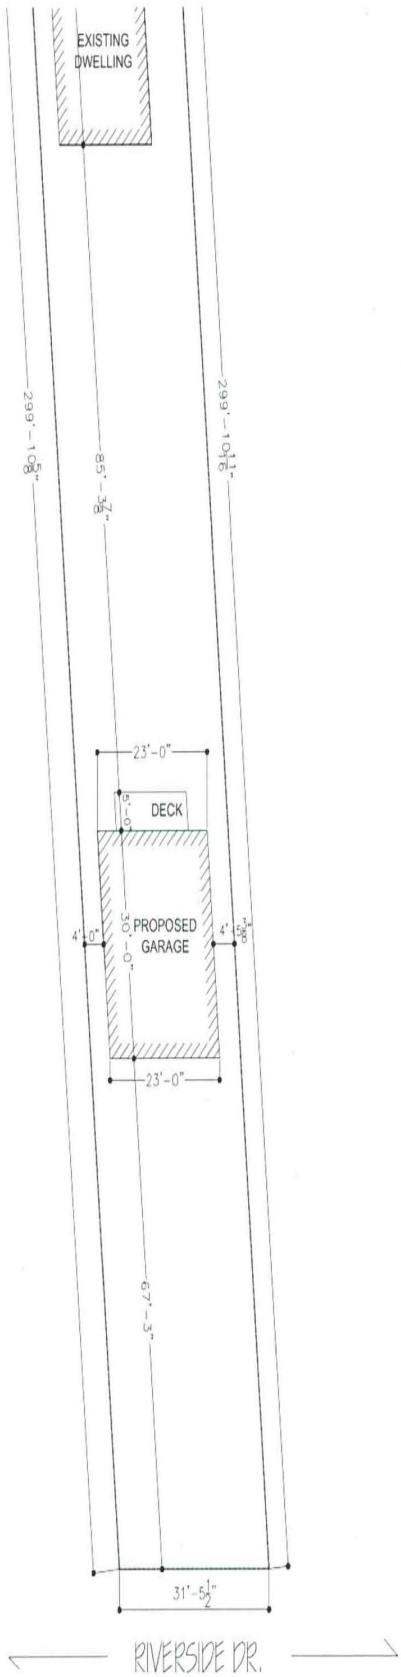

4'-0" SETBACKS  
BY-LAW  
INSTRUCTION