


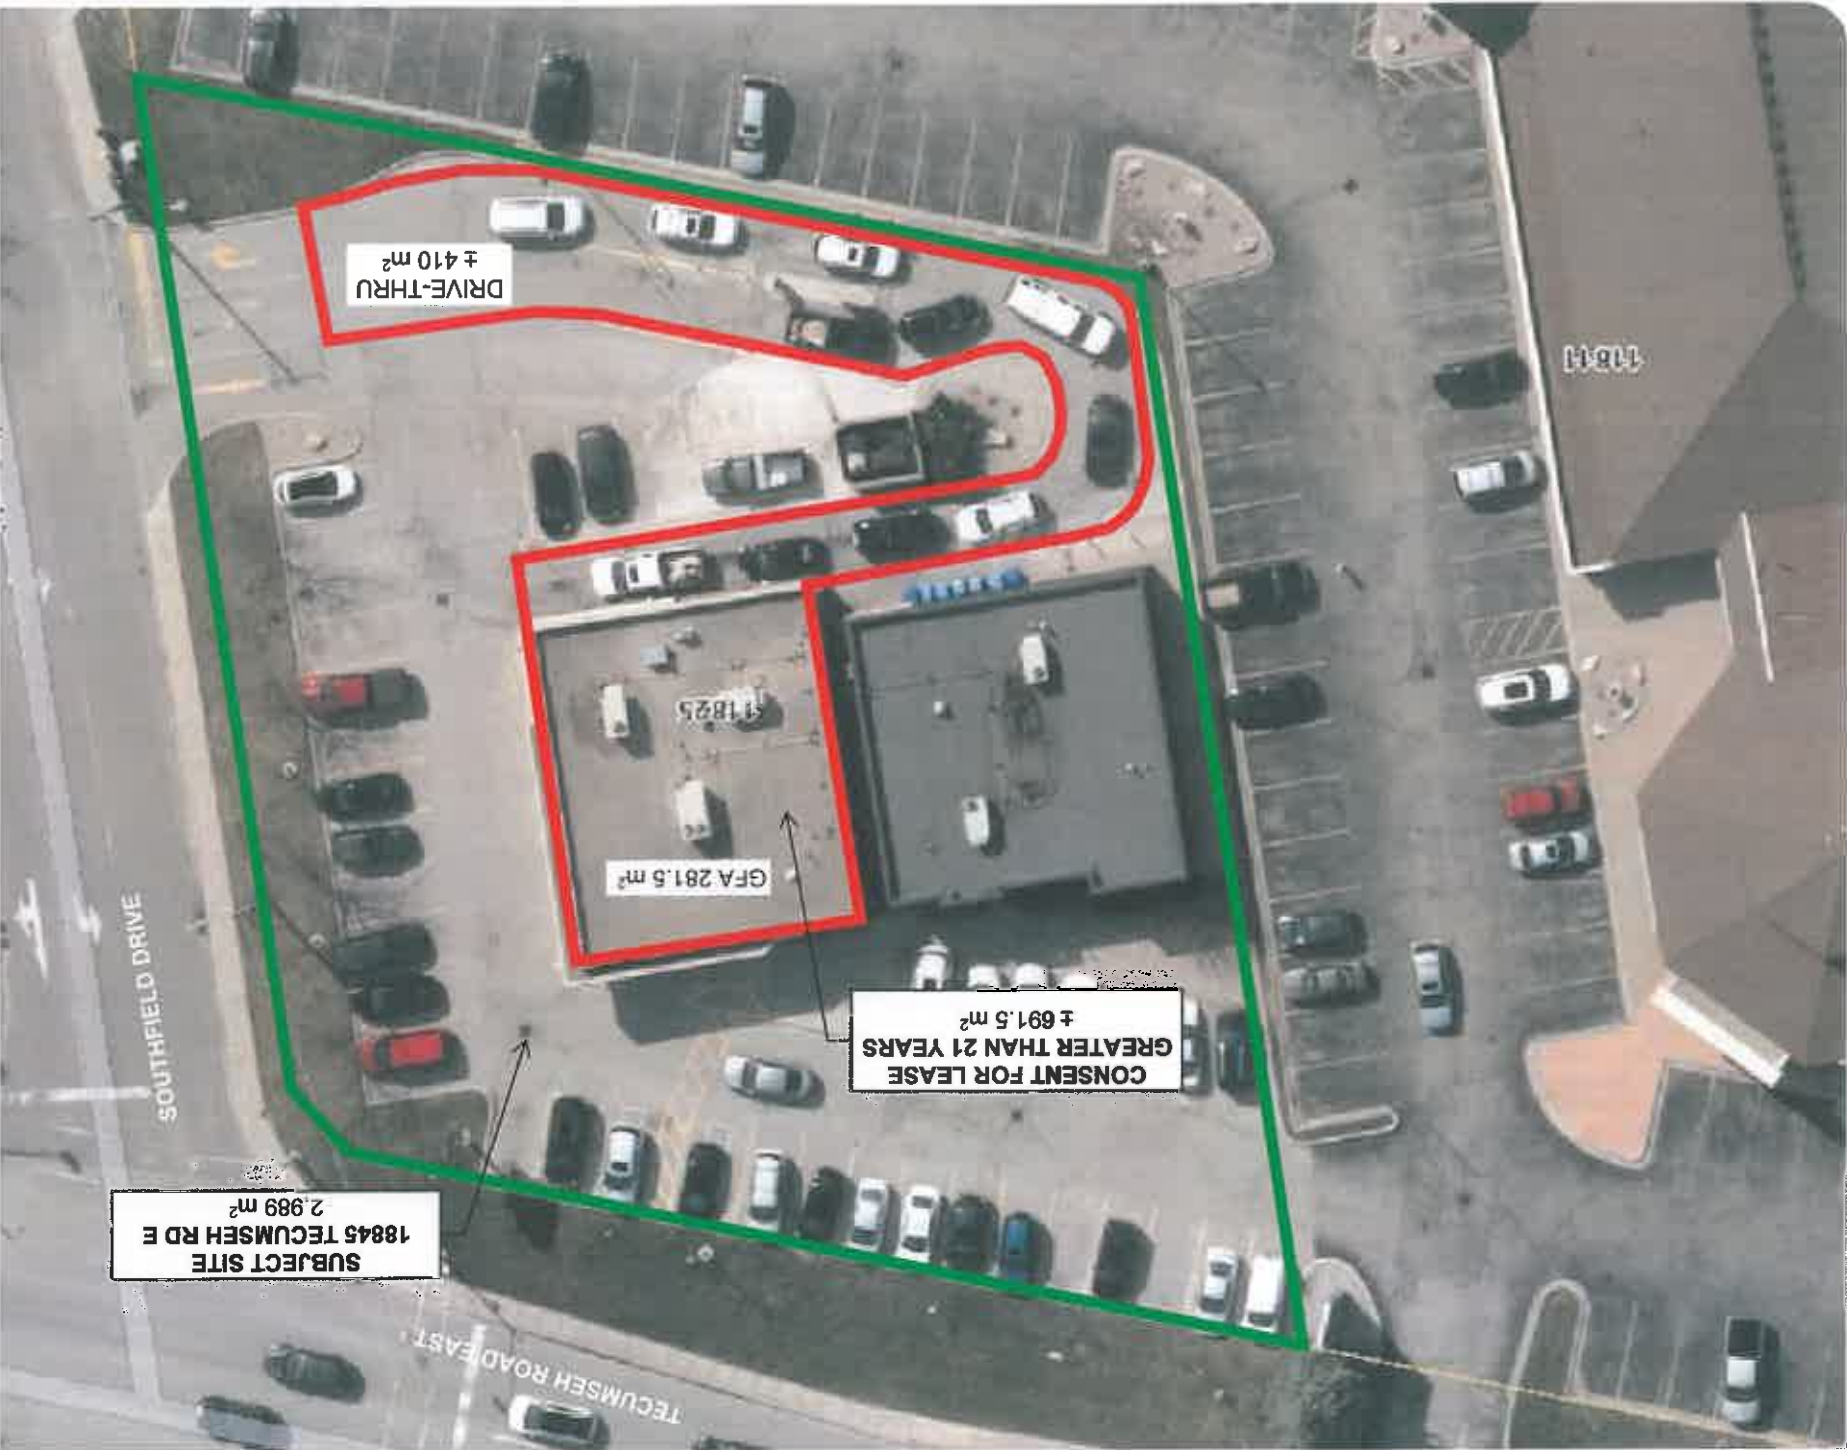

**1 1845 TECUMSEH ROAD EAST,
TECUMSEH, ON**
CONSENT APPLICATION

PROPERTY AND LEASE BOUNDARIES
FIGURE 1.0

LEGEND ITEM

**CONSENT FOR LEASE
GREATER THAN 21 YEARS**

SUBJECT SITE

MAP/DRAWING INFORMATION
ALL DIMENSIONS AND BOUNDARY INFORMATION SHOULD
BE VERIFIED BY AN O.L.S. PRIOR TO CONSTRUCTION

SCALE: NTS

CREATED BY: AMF
CHECKED BY: AMF
DESIGNED BY: AMF
File Location:
I:\projects\working drawings\1845 Tecumseh Road East\1845-11841.dwg
1:250 Scale
DATE: 09/03/2015
STATUS: FINAL
PROJECT: 18-8712

**DILLON
CONSULTING**