


SITE INFORMATION:		UPDATED : OCTOBER 5, 2023
FOOTPRINT AREA OF RESIDENCE (INCLUD. COVERED PORCHES)		4,812 SQFT
RESIDENCE AREA BEYOND CURRENT SIGHT-LINE 		602 SQFT

MONTEMURRI
RESIDENTIAL DESIGN
WINDSOR, ONTARIO TEL: 519 564 9441
EMAIL: LINOARCH@GMAIL.COM

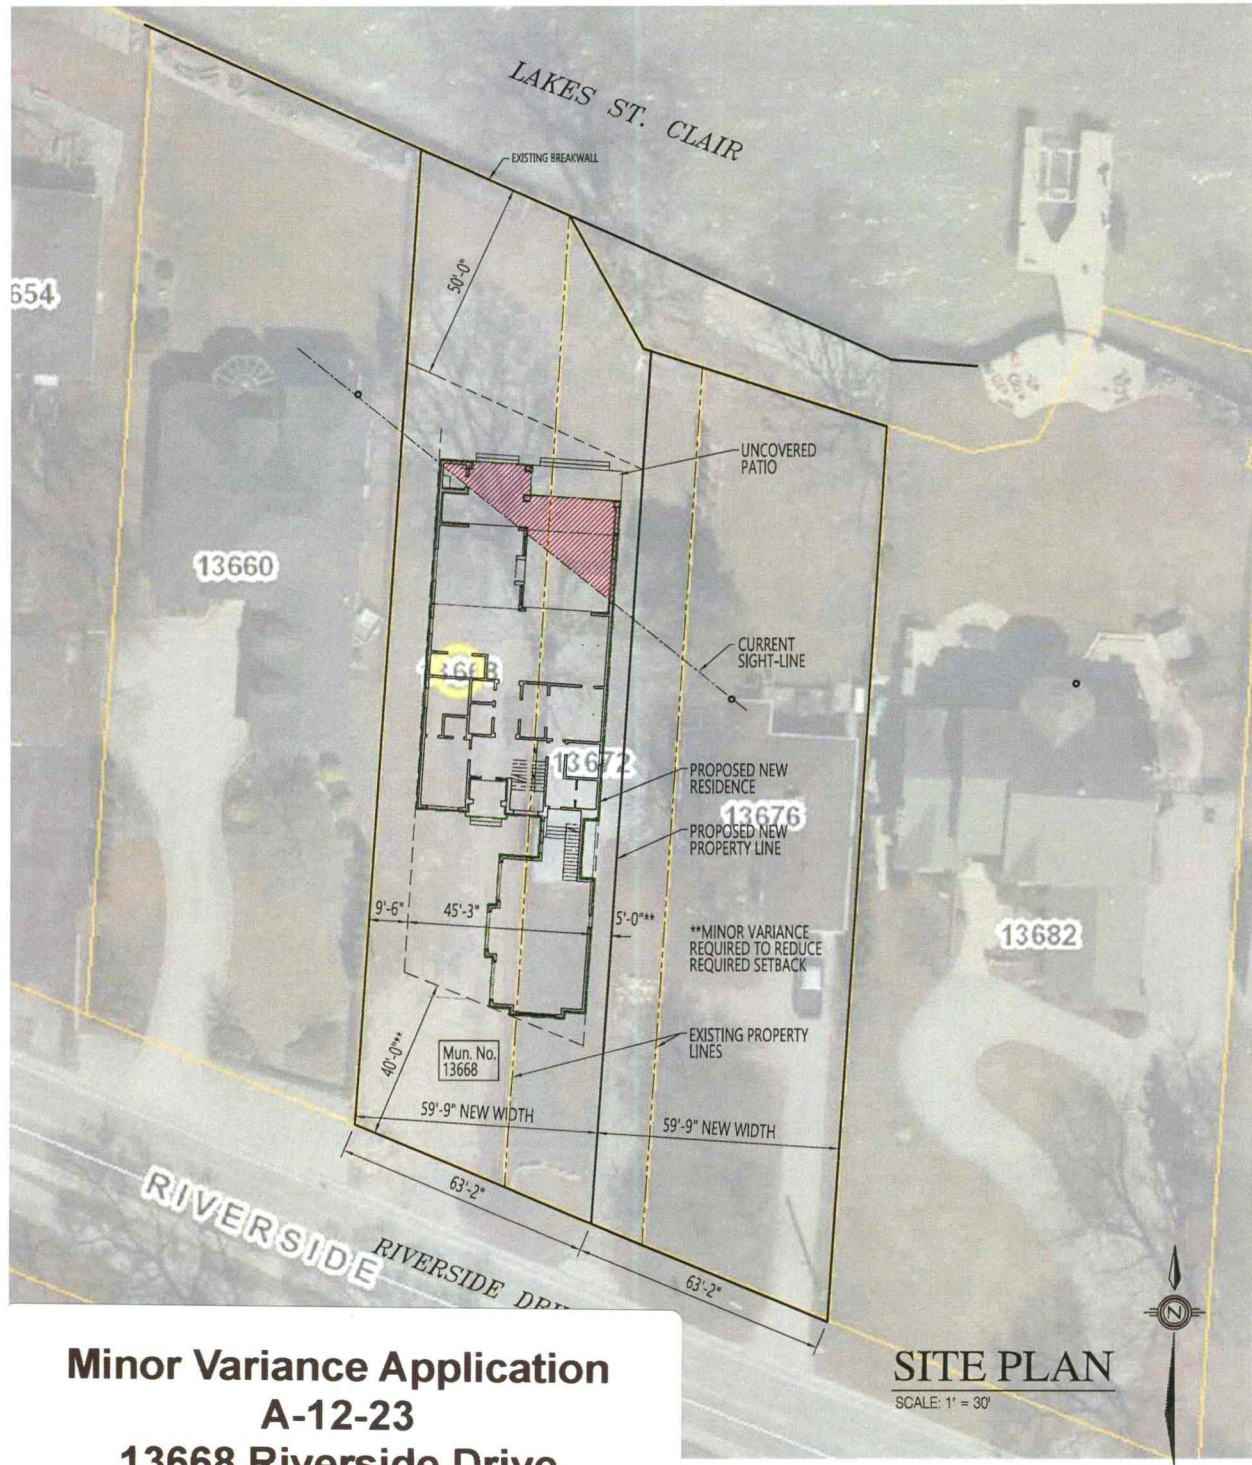

LENEHAN RESIDENCE

COPYRIGHT © MONTEMURRI & ASSOCIATES ALL RIGHTS RESERVED
OCTOBER 5, 2023