


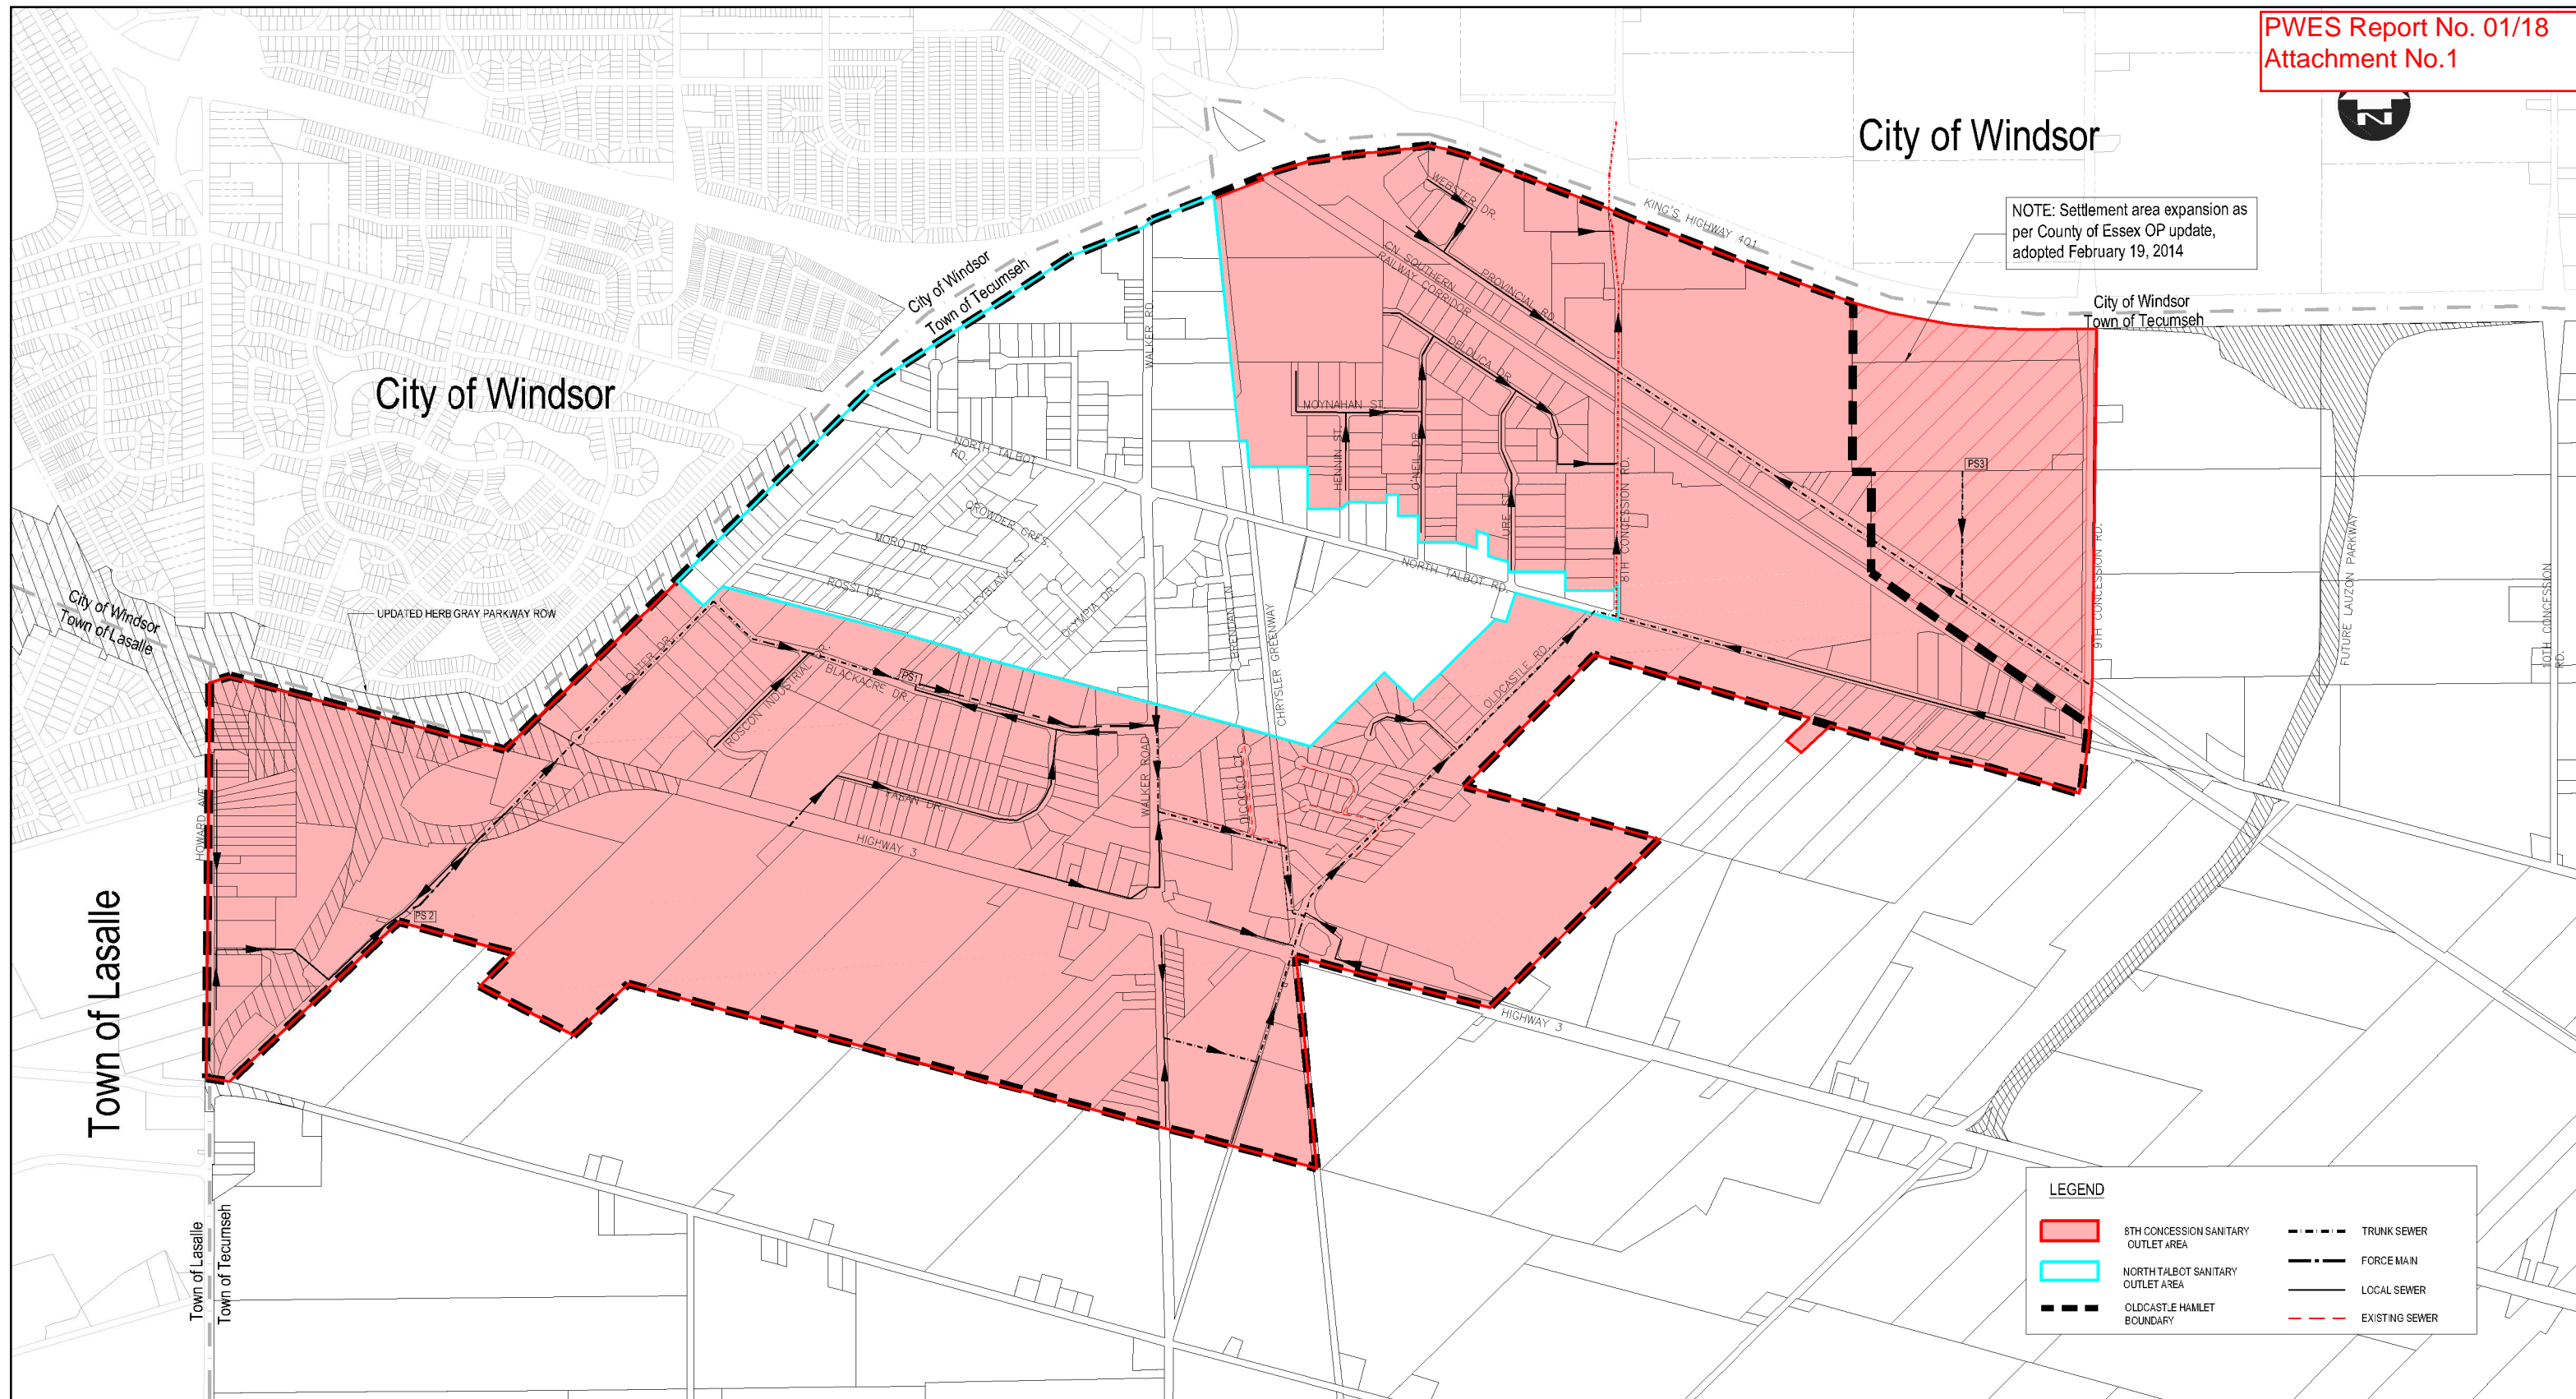

NOTE: Settlement area expansion as per County of Essex OP update, adopted February 19, 2014



LEGEND	
	8TH CONCESSION SANITARY OUTLET AREA
	NORTH TALBOT SANITARY OUTLET AREA
	OLDCASTLE HAMLET BOUNDARY
	TRUNK SEWER
	FORCE MAIN
	LOCAL SEWER
	EXISTING SEWER


NOTE: Future flowrate of 40.4 l/s could potentially be accommodated. Exact location of future flows to be studied further

OLDCASTLE HAMLET SANITARY SERVICING
8TH CONCESSION SANITARY OUTLET

8th CONCESSION SANITARY OUTLET AREA

Town of Tecumseh
Ontario, Canada

Dillon Project No. 15-2973 Date: November 2017

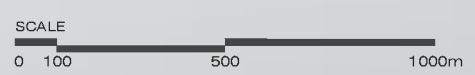

File Location: c:\projects\working directory\active\32dc\of59980\15-2973-02-town requested figures november2017.dwg November, 15, 2017 3:27 PM