

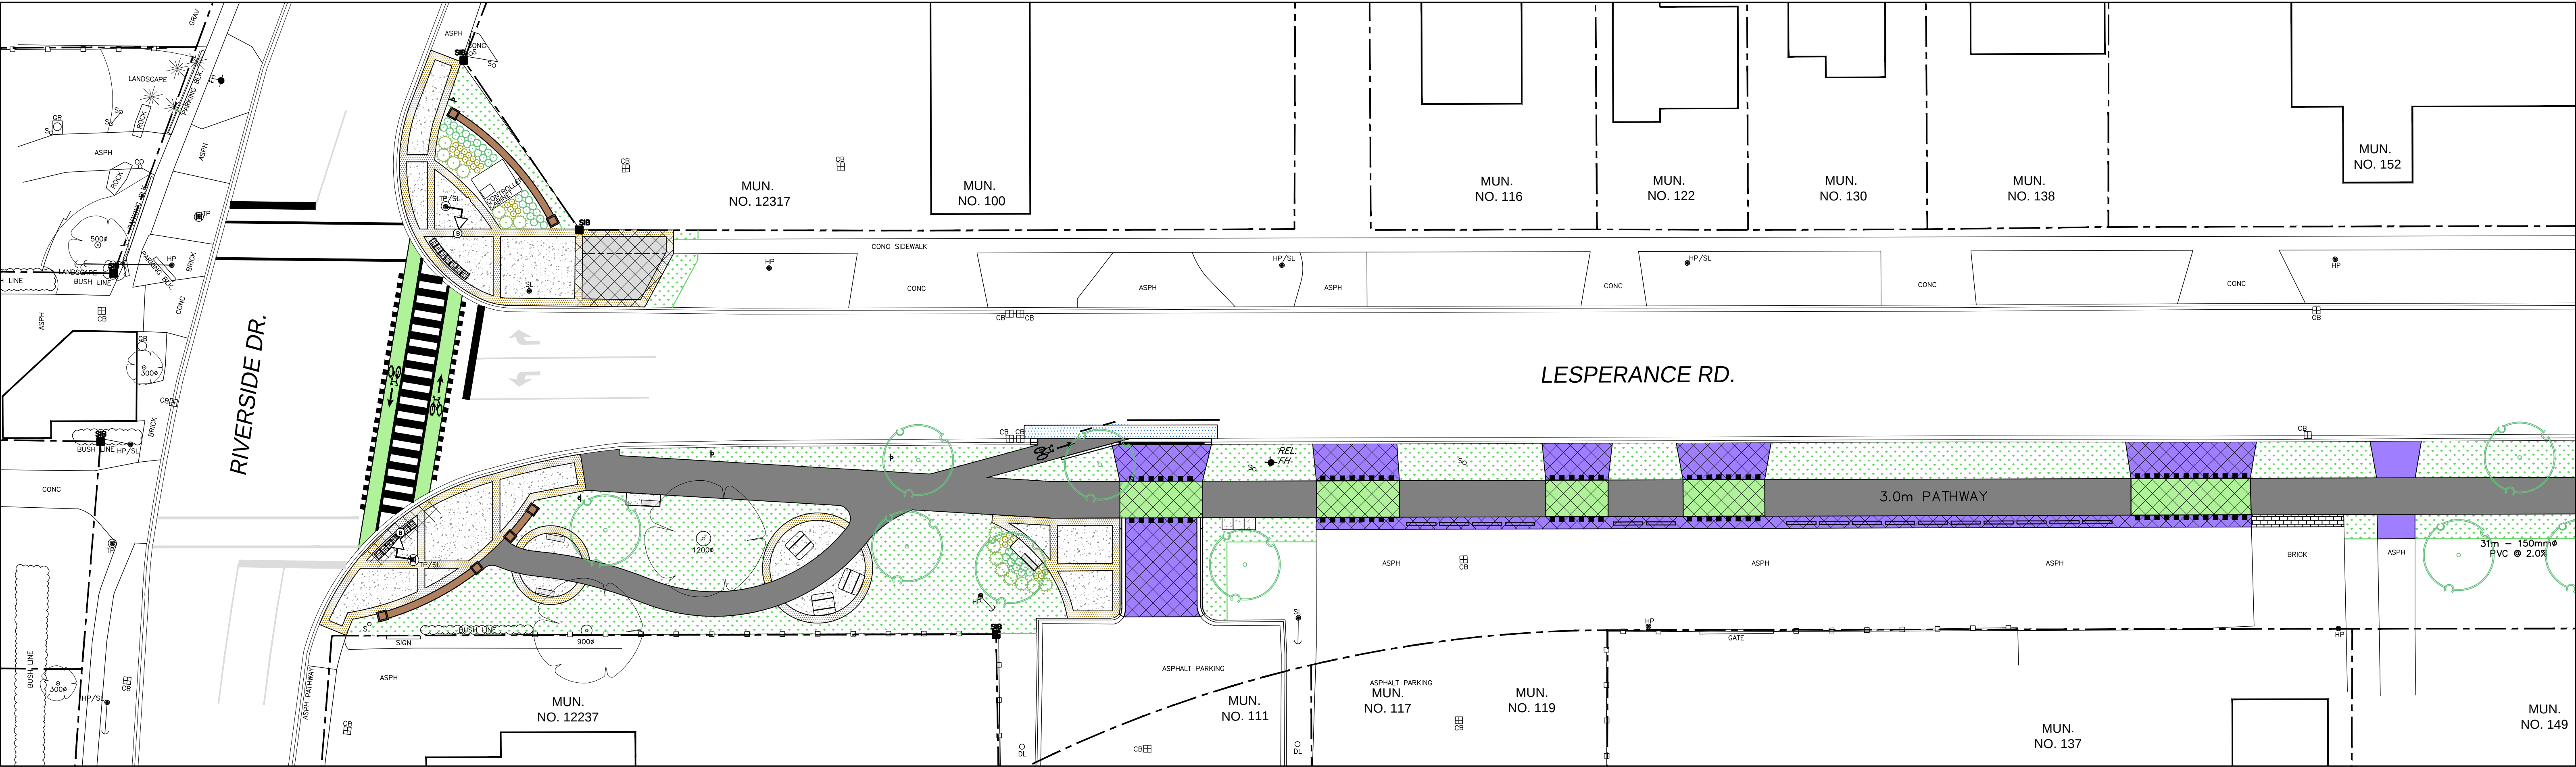


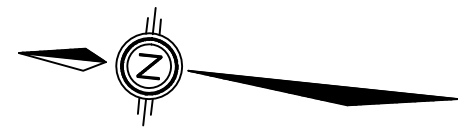

POISSON PARK

LEGEND:	
	- DENOTES NEW ASPHALT MULTI-USE PATHWAY & PARKING LOT
	- DENOTES NEW WHITE CONCRETE SIDEWALK
	- DENOTES ASPHALT DRIVEWAY REPLACEMENT
	- DENOTES CONCRETE DRIVEWAY REPLACEMENT
	- DENOTES NEW GRASS AREA
	- DENOTES NEW LANDSCAPED AREA
	- DENOTES NEW DECORATIVE CONCRETE
	- DENOTES NEW ASPHALT ROADWAY

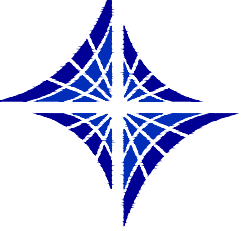


RC SPENCER ASSOCIATES INC.
Consulting Engineers

Windsor: 800 University Ave. W. - Windsor, ON N9A 5R9
Leamington: 18 Talbot St. W. - Leamington, ON N8H 1M4
Chatham: 49 Raleigh St. - Chatham, ON N7M 2M6

 Professional Engineers
Ontario

LESPERANCE ROAD MULTI-USE PATHWAY
RIVERSIDE DRIVE TO LARAMIE STREET




TOWN OF TECUMSEH

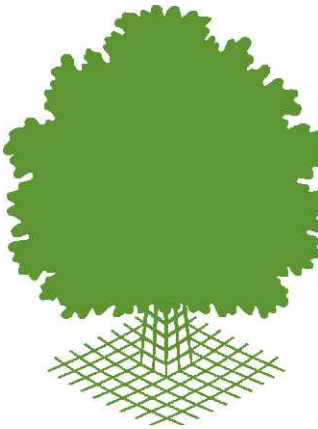

RON KOUDYS
LANDSCAPE
ARCHITECTS INC.




TOWN OF
Tecumseh
ONTARIO • CANADA

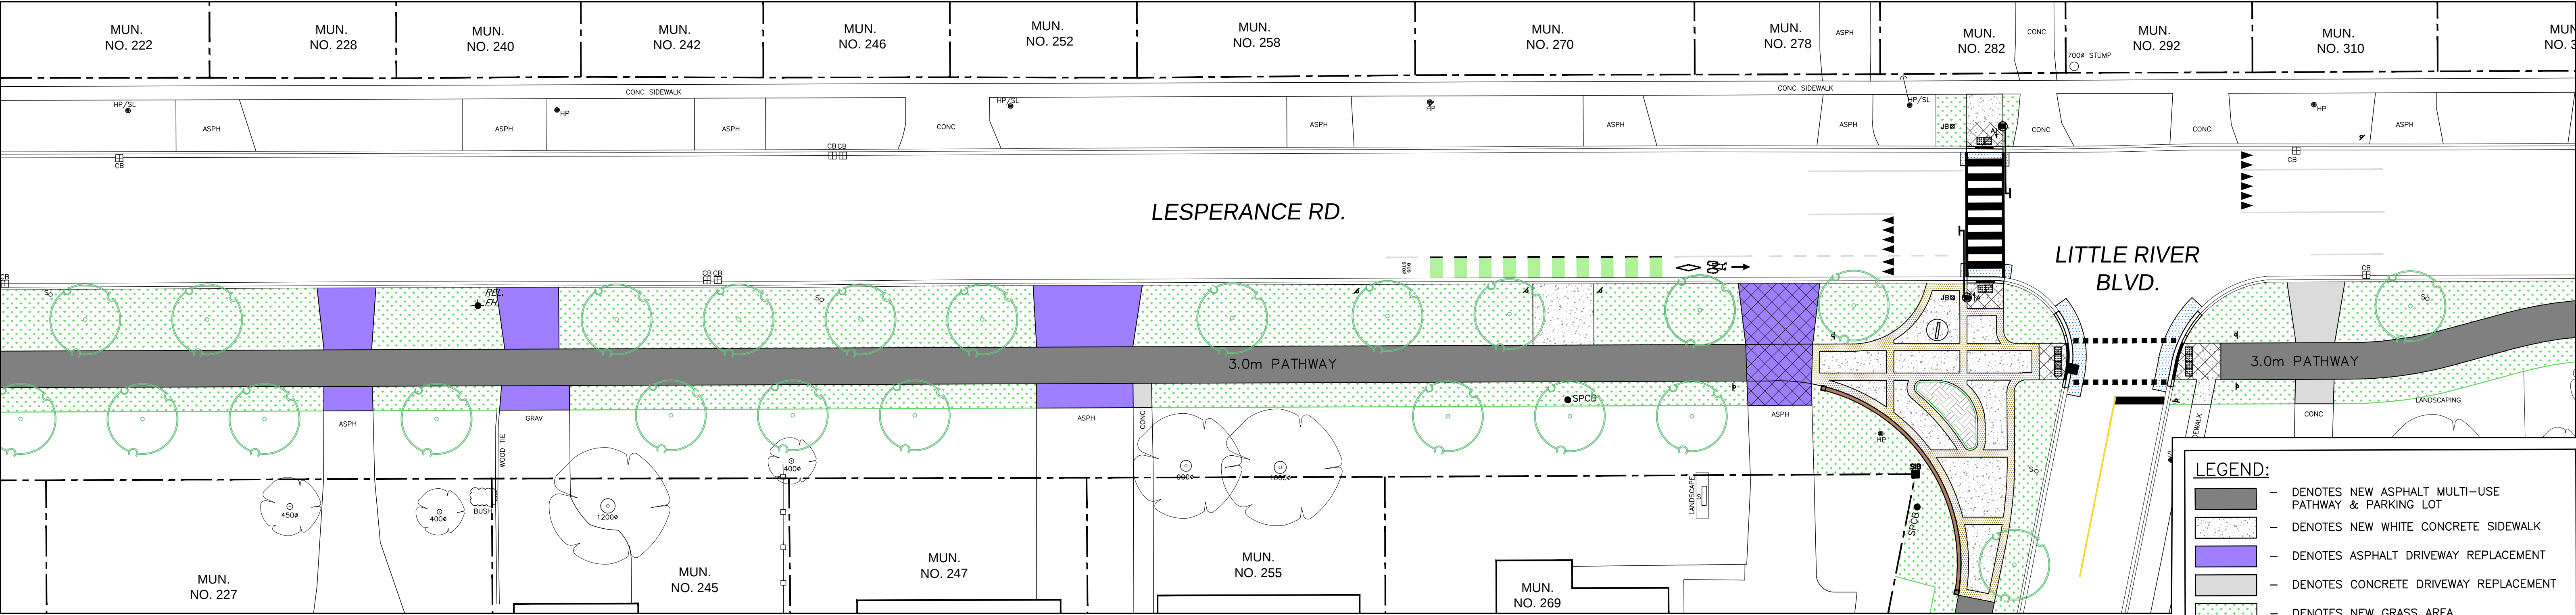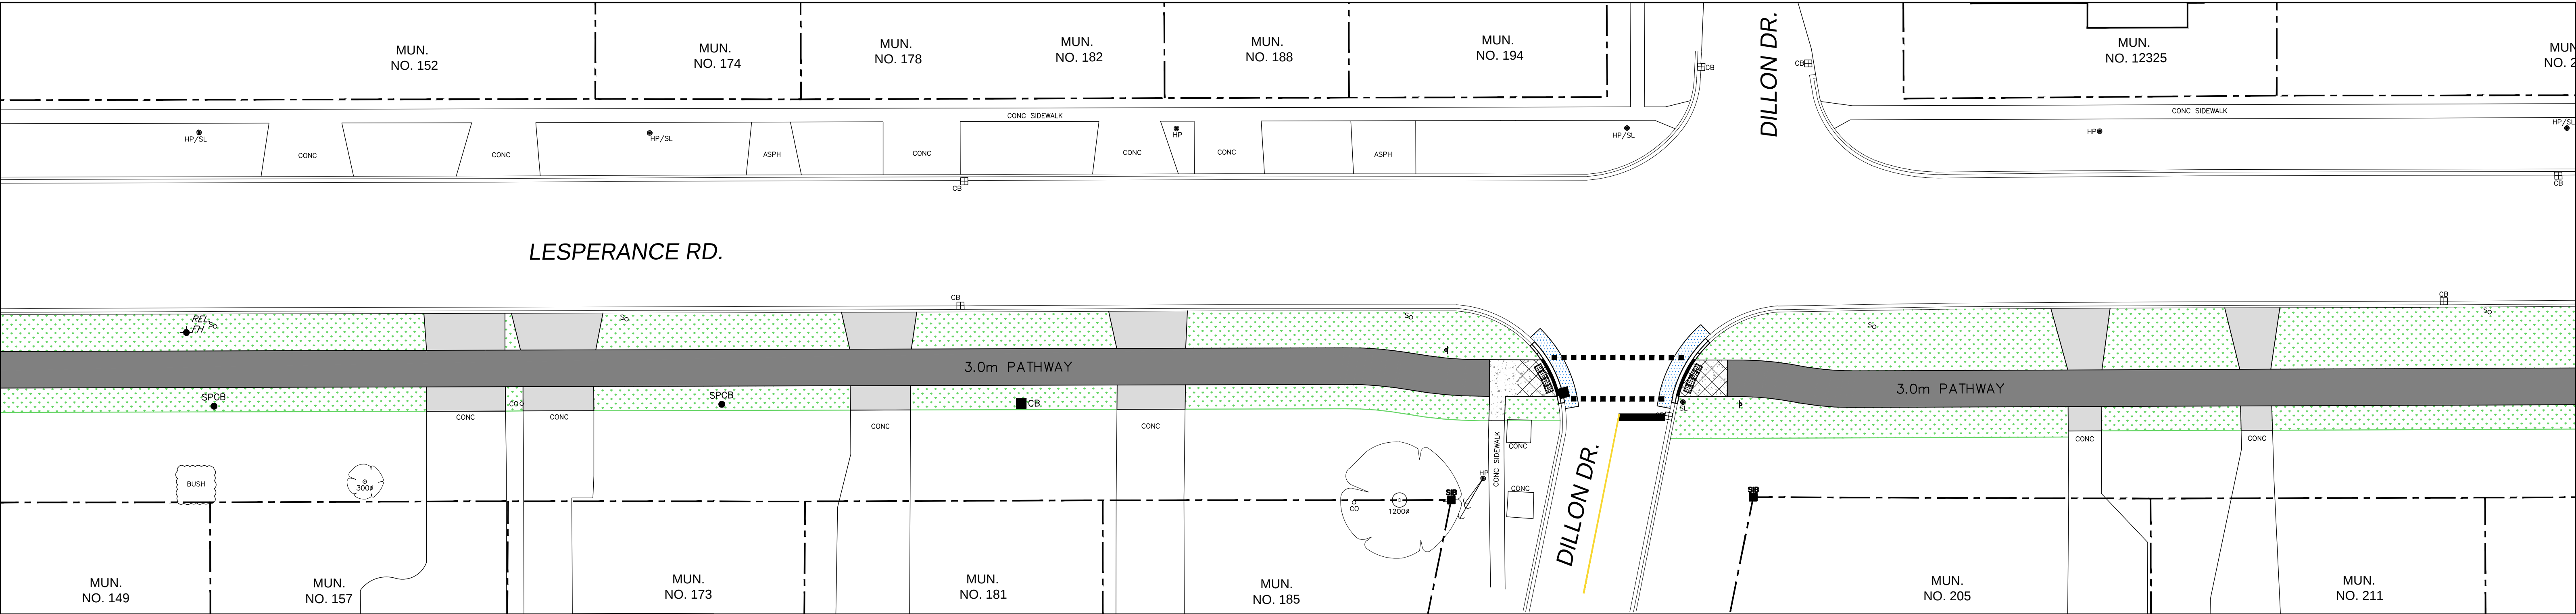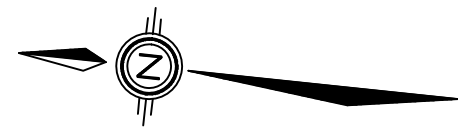

RIVERSIDE DR. TO LITTLE RIVER BLVD.

LEGEND:

- DENOTES NEW ASPHALT MULTI-USE PATHWAY & PARKING LOT
- DENOTES NEW WHITE CONCRETE SIDEWALK
- DENOTES ASPHALT DRIVEWAY REPLACEMENT
- DENOTES CONCRETE DRIVEWAY REPLACEMENT
- DENOTES NEW GRASS AREA
- DENOTES NEW LANDSCAPED AREA
- DENOTES NEW DECORATIVE CONCRETE
- DENOTES NEW ASPHALT ROADWAY

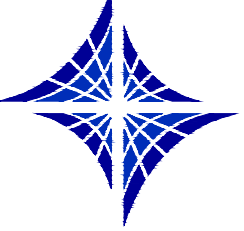

RC SPENCER ASSOCIATES INC.
Consulting Engineers


Windsor: 800 University Ave. W. - Windsor, ON N9A 5R9
Leamington: 18 Talbot St. W. - Leamington, ON N8H 1M4
Chatham: 49 Raleigh St. - Chatham, ON N7M 2M6

 Professional Engineers
Ontario

LESPERANCE ROAD MULTI-USE PATHWAY

RIVERSIDE DRIVE TO LARAMIE STREET



TOWN OF TECUMSEH

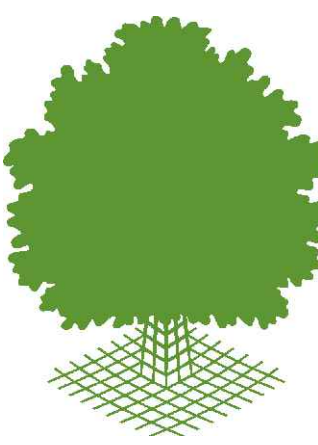

RON KOUDYS
LANDSCAPE
ARCHITECTS INC.



TOWN OF
Tecumseh
ONTARIO • CANADA

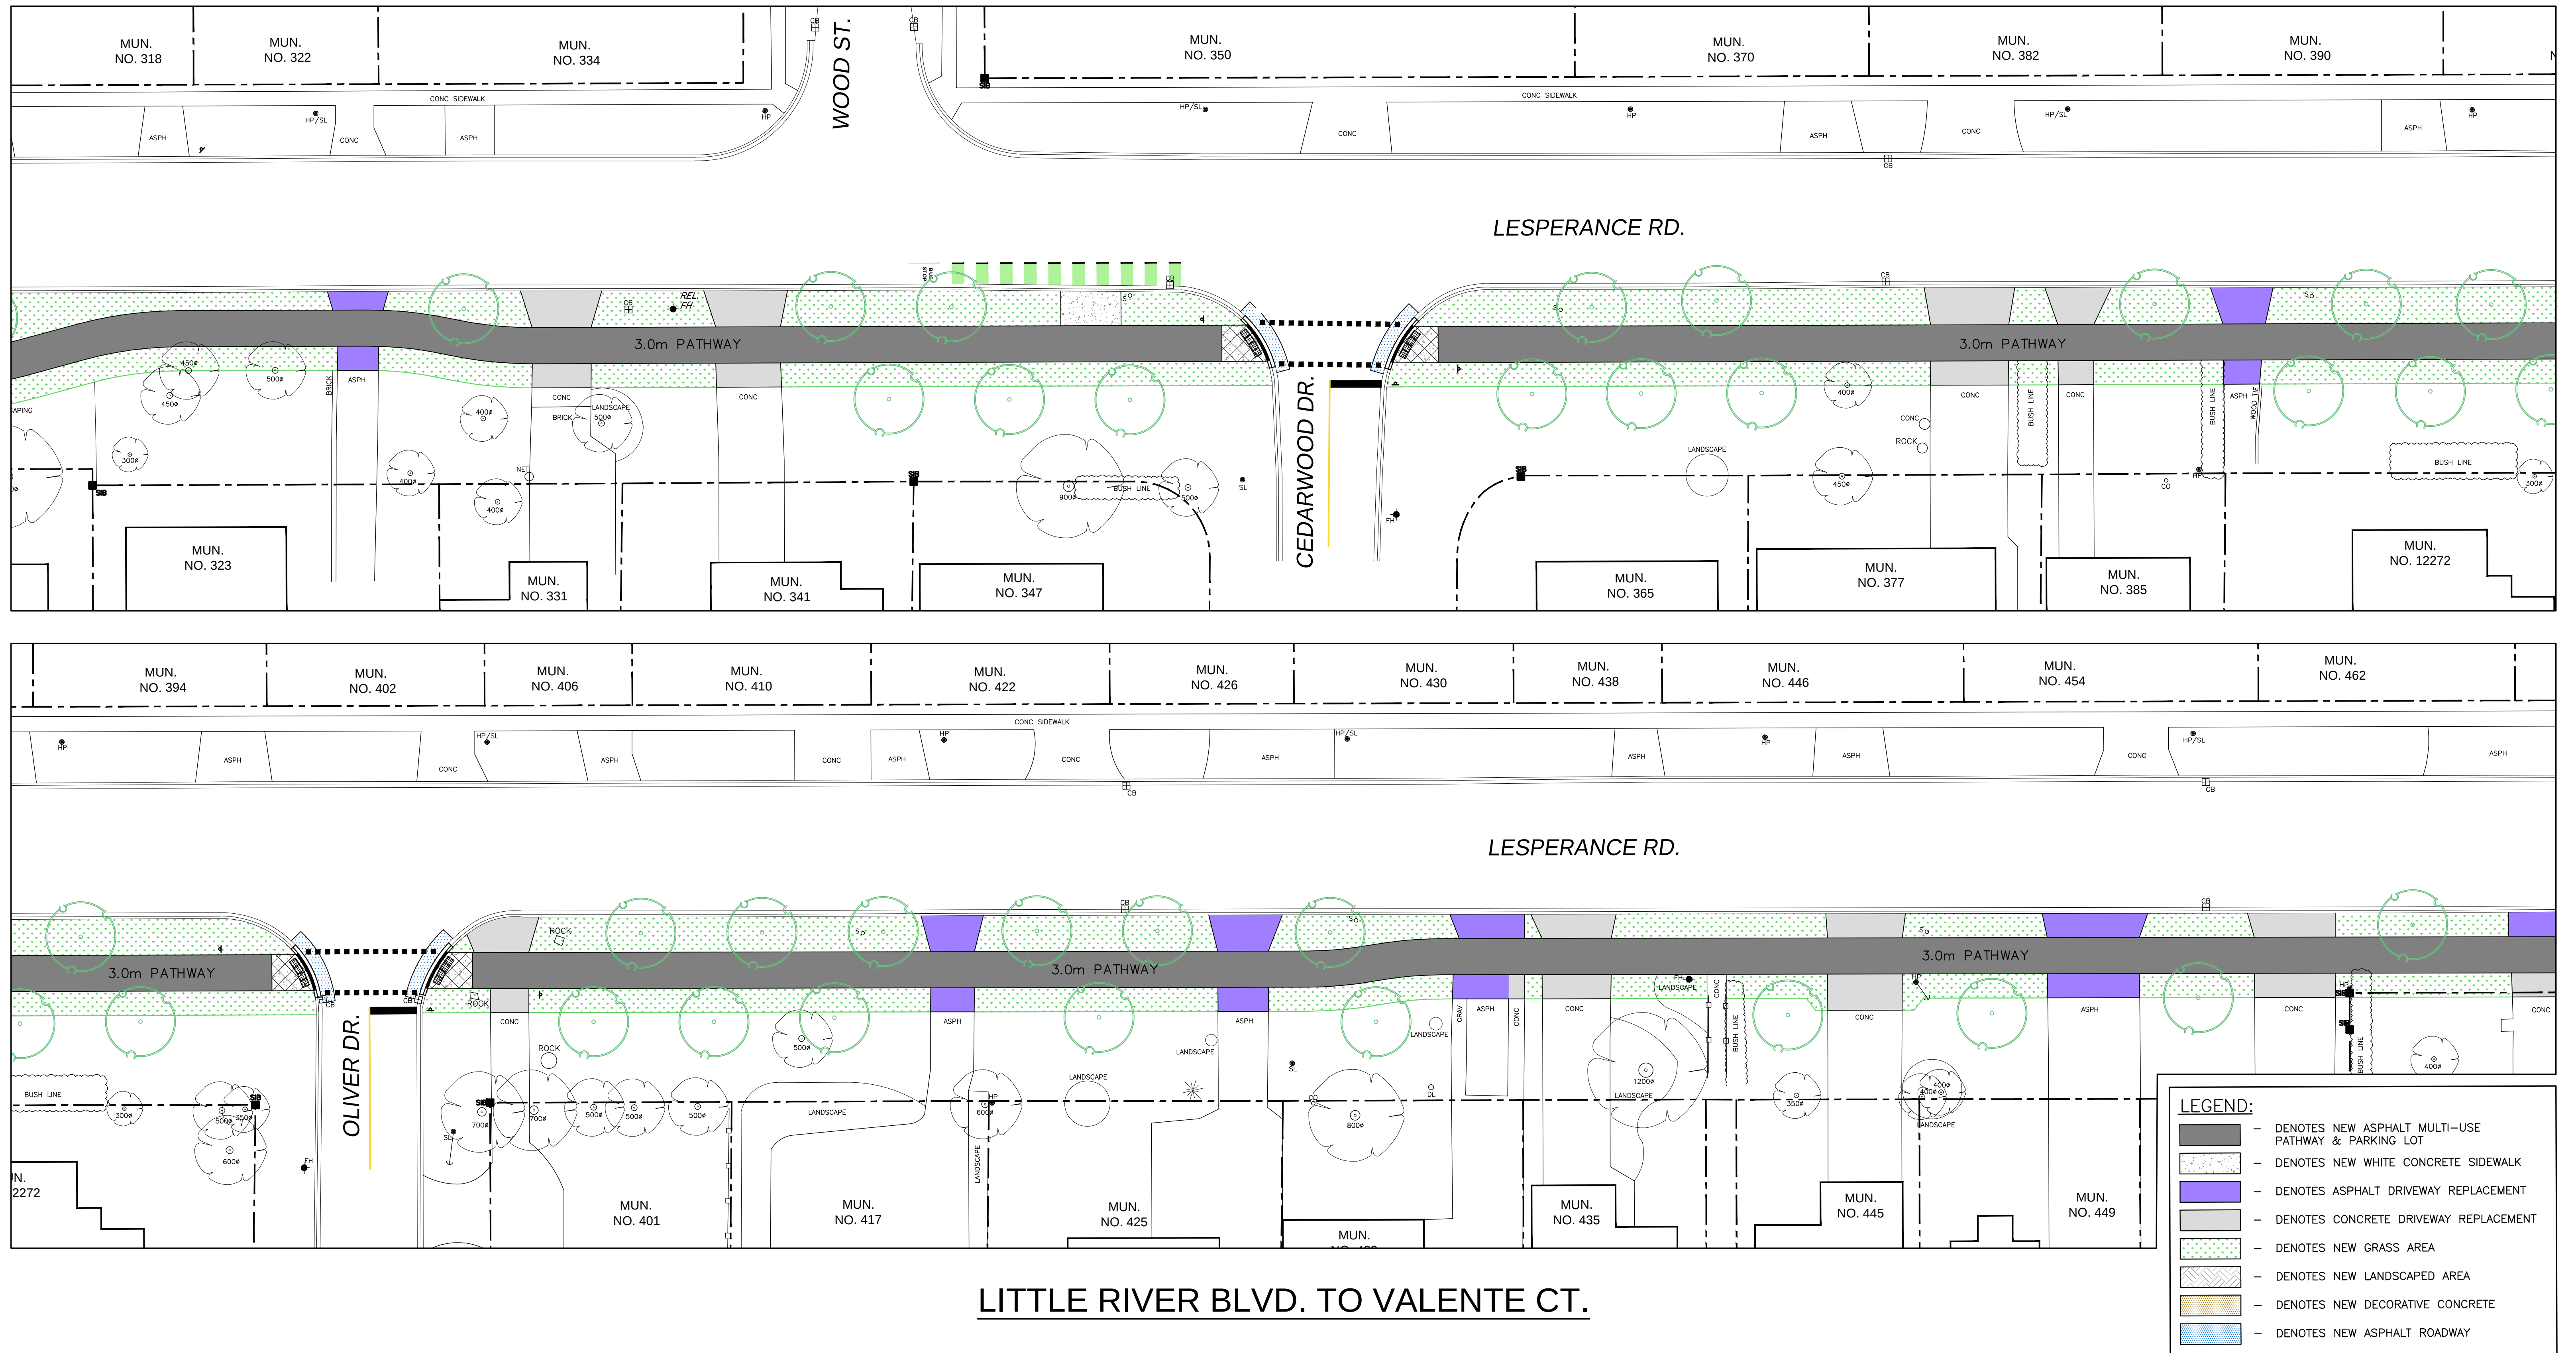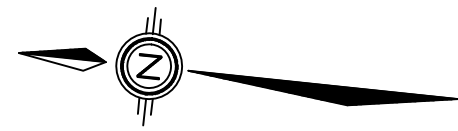



RC SPENCER ASSOCIATES INC.
Consulting Engineers


Windsor: 800 University Ave. W. - Windsor, ON N9A 5R9
Leamington: 18 Talbot St. W. - Leamington, ON N8H 1M4
Chatham: 49 Raleigh St. - Chatham, ON N7M 2M6

 Professional Engineers
Ontario

LESPERANCE ROAD MULTI-USE PATHWAY

RIVERSIDE DRIVE TO LARAMIE STREET




TOWN OF TECUMSEH

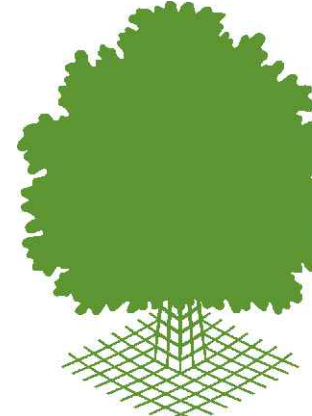

RON KOUDYS
LANDSCAPE
ARCHITECTS INC.




TOWN OF
Tecumseh
ONTARIO • CANADA

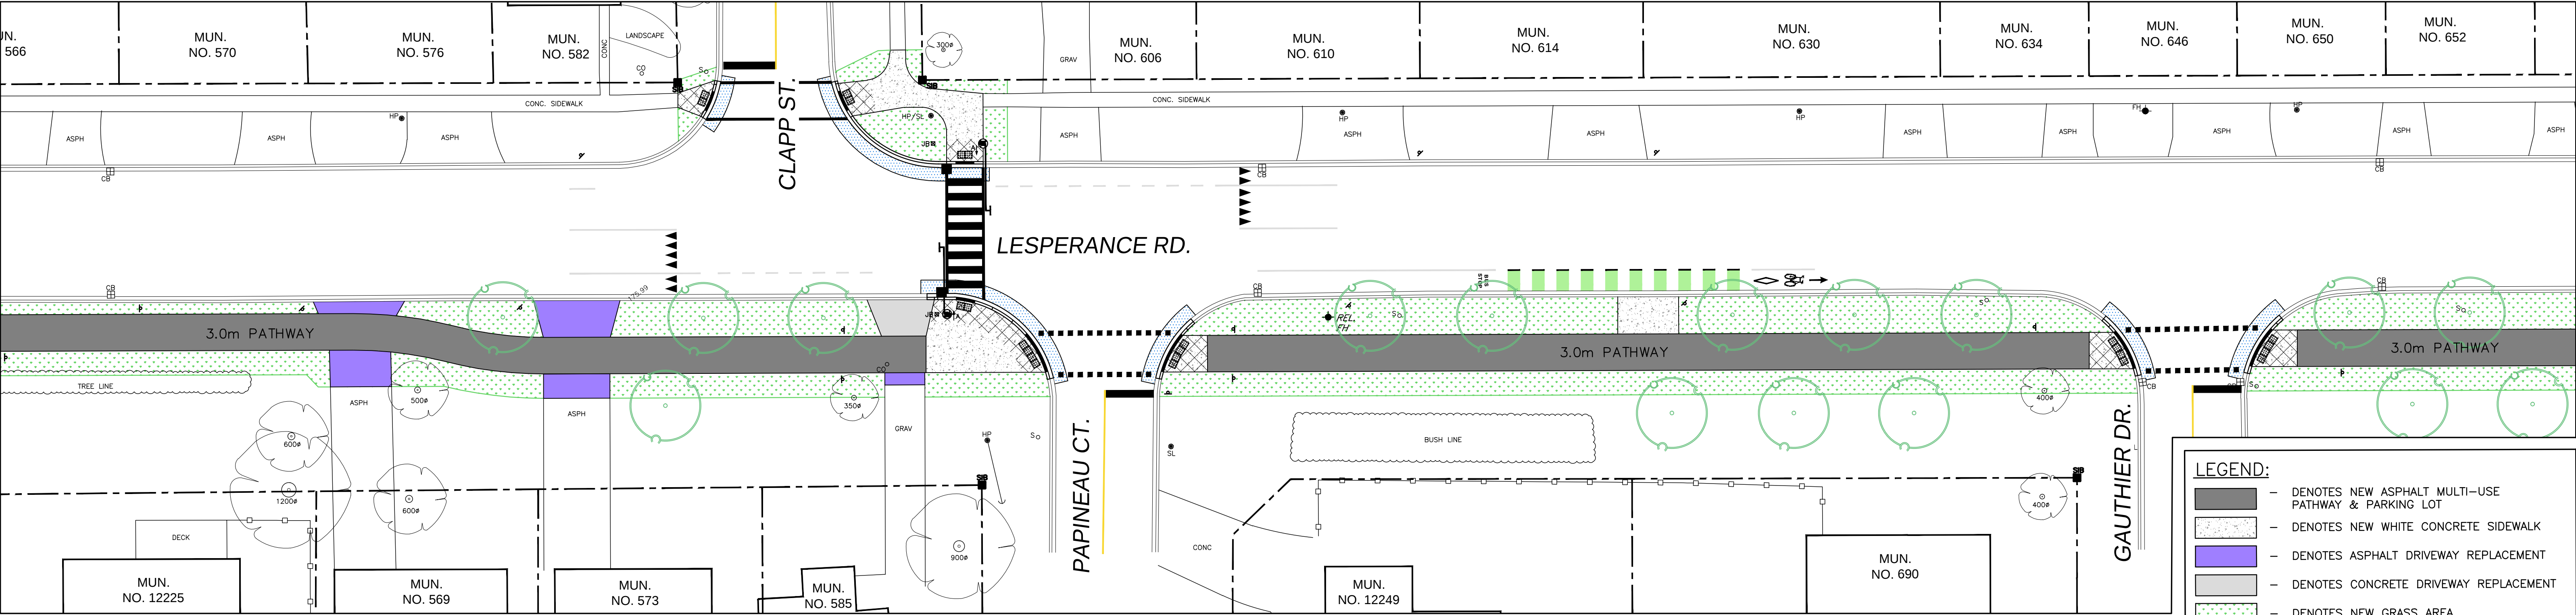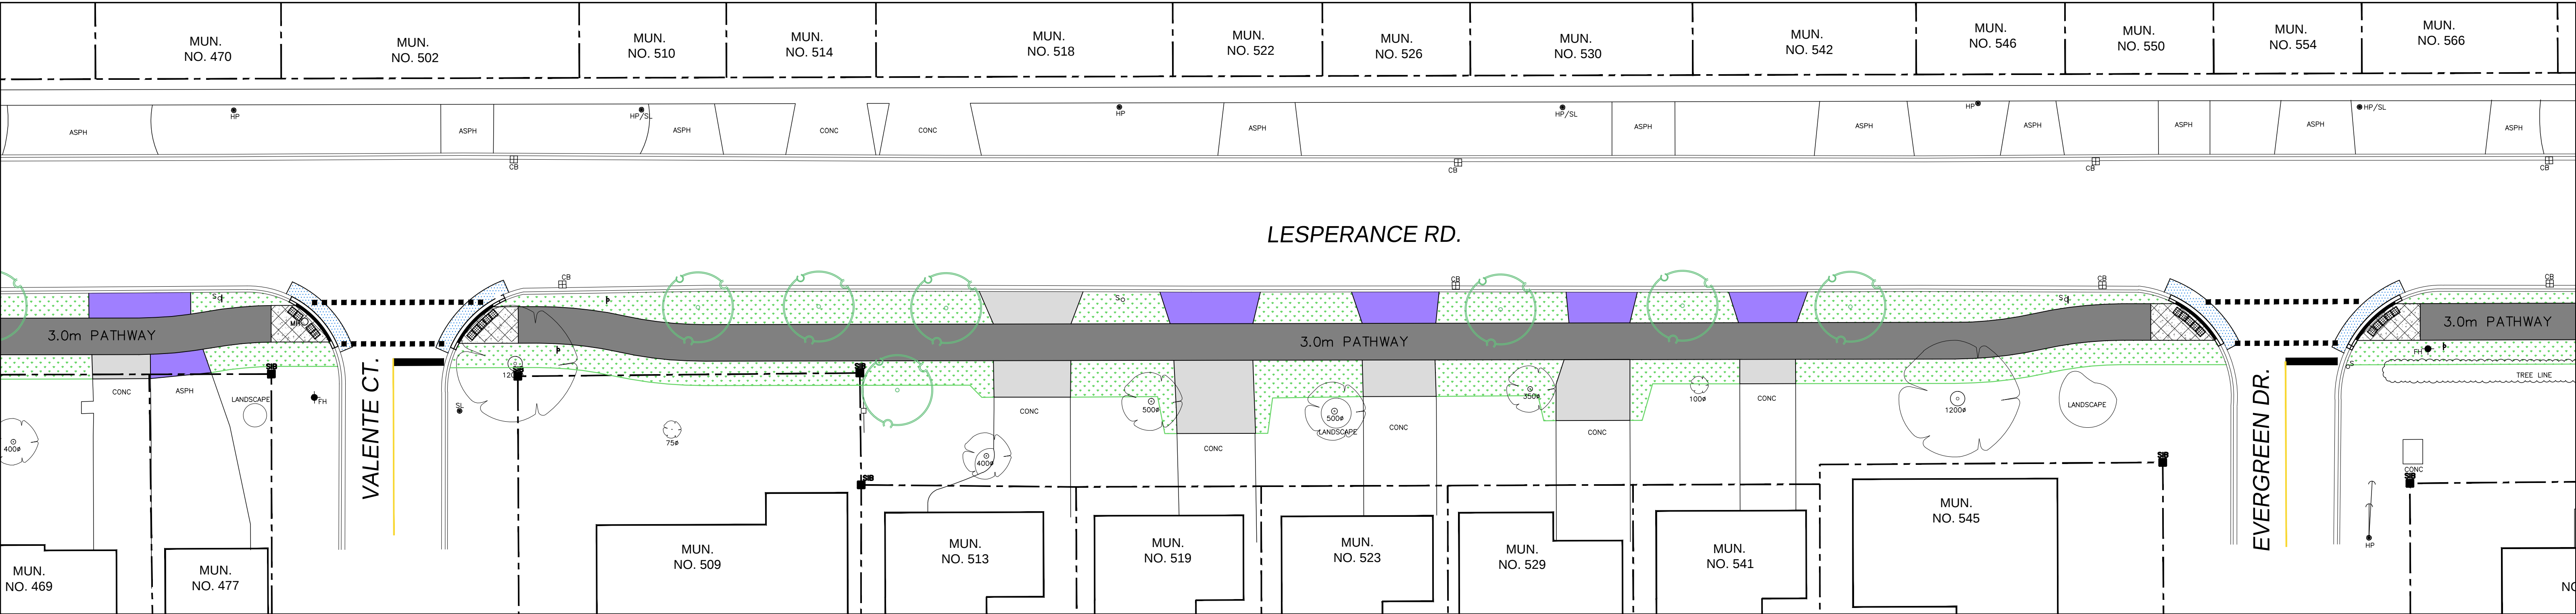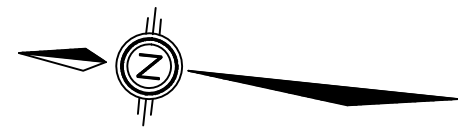

LEGEND:

- DENOTES NEW ASPHALT MULTI-USE PATHWAY & PARKING LOT
- DENOTES NEW WHITE CONCRETE SIDEWALK
- DENOTES ASPHALT DRIVEWAY REPLACEMENT
- DENOTES CONCRETE DRIVEWAY REPLACEMENT
- DENOTES NEW GRASS AREA
- DENOTES NEW LANDSCAPED AREA
- DENOTES NEW DECORATIVE CONCRETE
- DENOTES NEW ASPHALT ROADWAY

VALENTE CT. TO GAUTHIER DR.

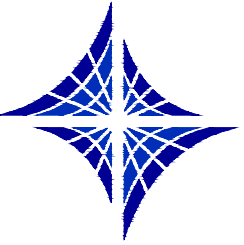


RC SPENCER ASSOCIATES INC.
Consulting Engineers

Windsor: 800 University Ave. W. - Windsor, ON N9A 5R9
Leamington: 18 Talbot St. W. - Leamington, ON N8H 1M4
Chatham: 49 Raleigh St. - Chatham, ON N7M 2M6

 Professional Engineers
Ontario

LESPERANCE ROAD MULTI-USE PATHWAY
RIVERSIDE DRIVE TO LARAMIE STREET




TOWN OF TECUMSEH

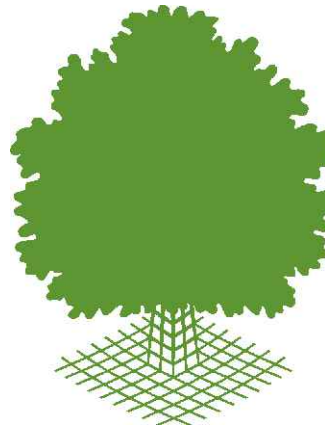

RON KOUDYS
LANDSCAPE
ARCHITECTS INC.




TOWN OF
Tecumseh
ONTARIO • CANADA

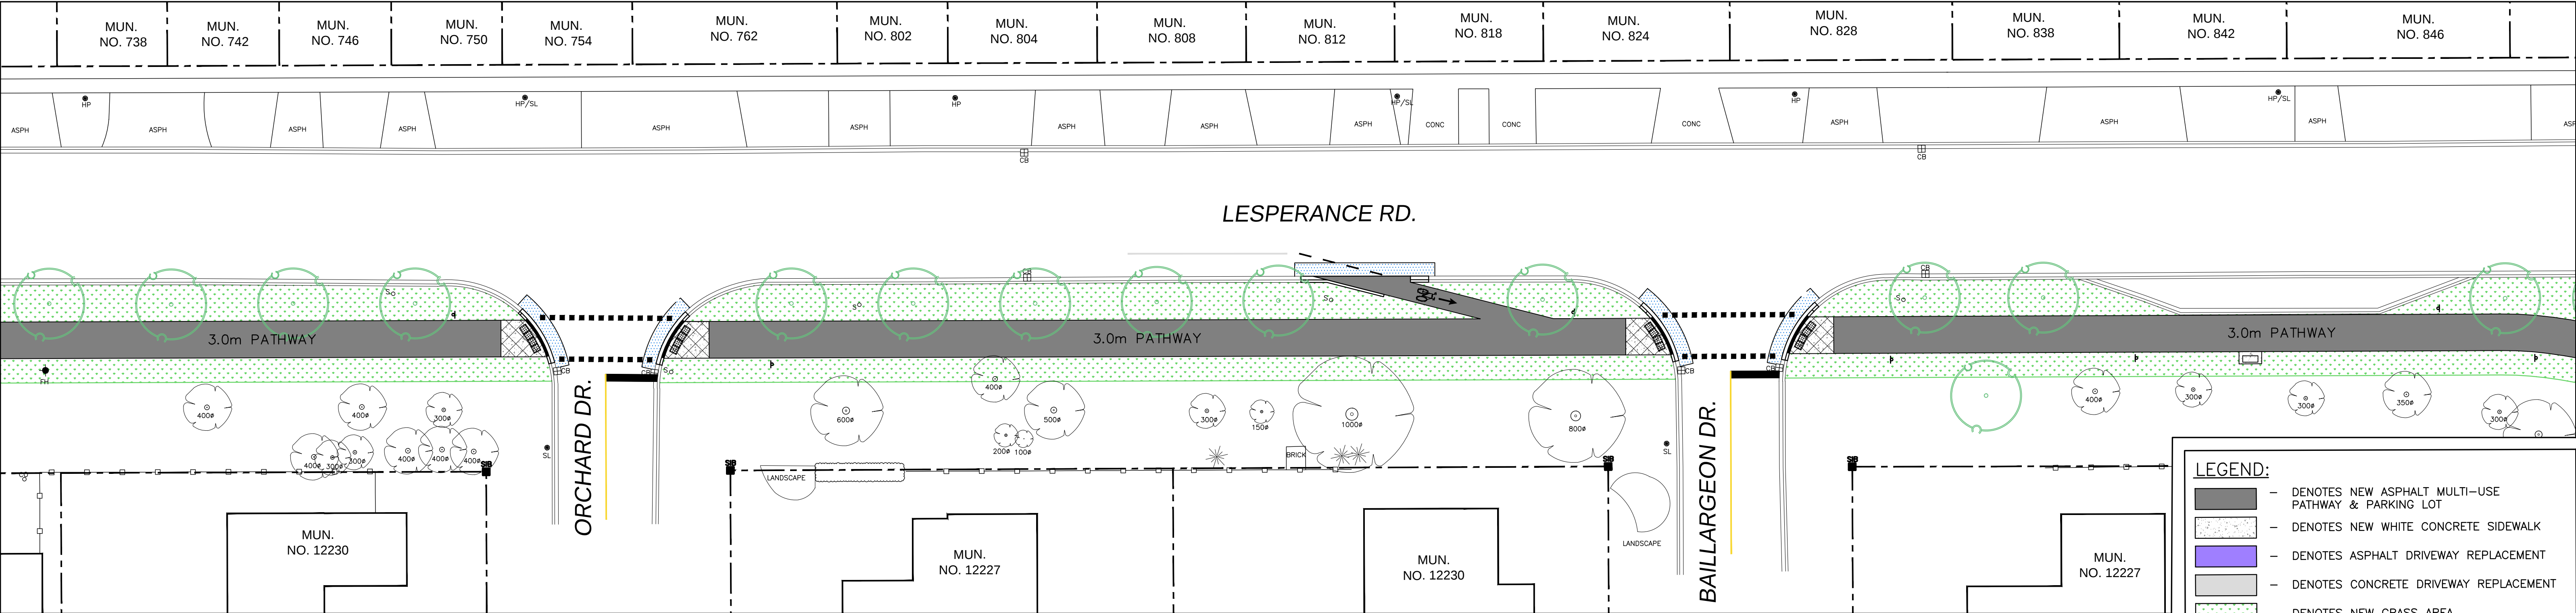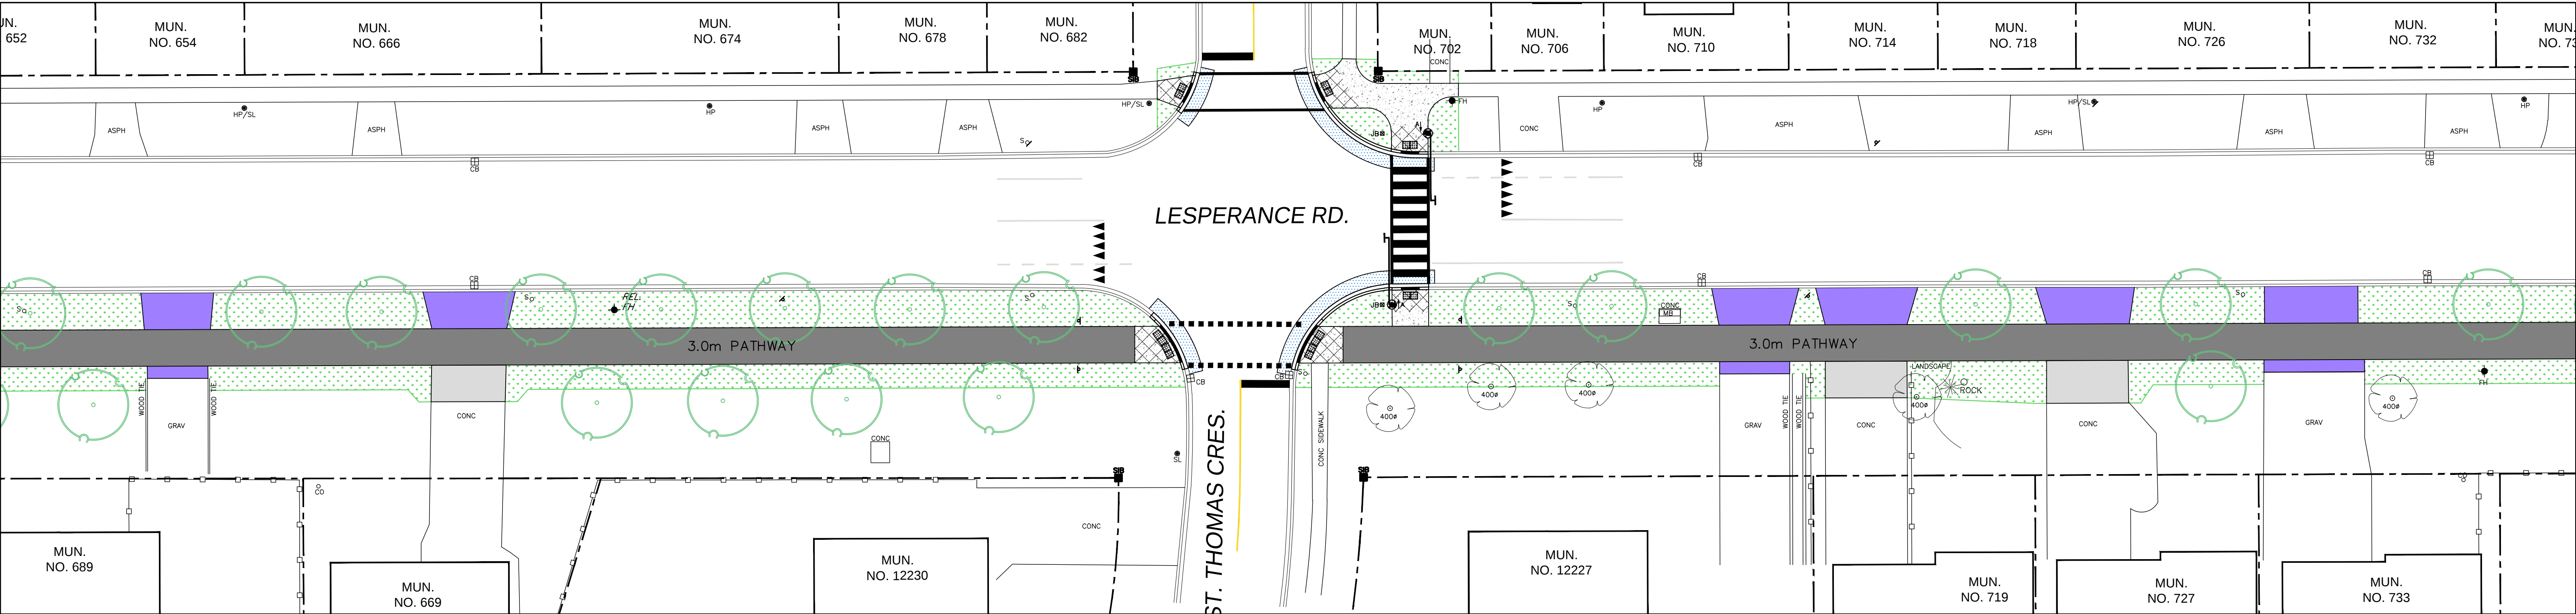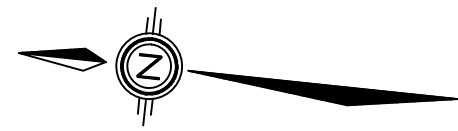

GAUTHIER DR. TO McNORTON ST.

LEGEND:

- DENOTES NEW ASPHALT MULTI-USE PATHWAY & PARKING LOT
- DENOTES NEW WHITE CONCRETE SIDEWALK
- DENOTES ASPHALT DRIVEWAY REPLACEMENT
- DENOTES CONCRETE DRIVEWAY REPLACEMENT
- DENOTES NEW GRASS AREA
- DENOTES NEW LANDSCAPED AREA
- DENOTES NEW DECORATIVE CONCRETE
- DENOTES NEW ASPHALT ROADWAY

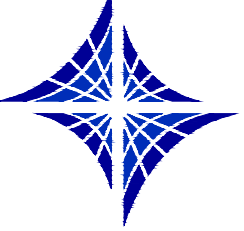


RC SPENCER ASSOCIATES INC.
Consulting Engineers

Windsor: 800 University Ave. W. - Windsor, ON N9A 5R9
Leamington: 18 Talbot St. W. - Leamington, ON N8H 1M4
Chatham: 49 Raleigh St. - Chatham, ON N7M 2M6

 Professional Engineers
Ontario

LESPERANCE ROAD MULTI-USE PATHWAY
RIVERSIDE DRIVE TO LARAMIE STREET


TOWN OF TECUMSEH



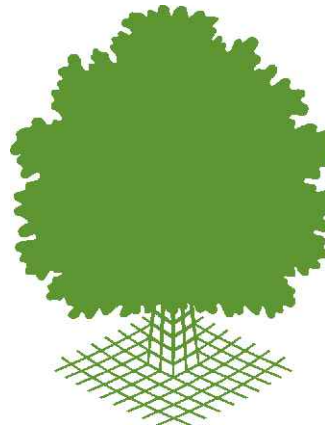


RON KOUDYS
LANDSCAPE
ARCHITECTS INC.



TOWN OF
Tecumseh
ONTARIO • CANADA

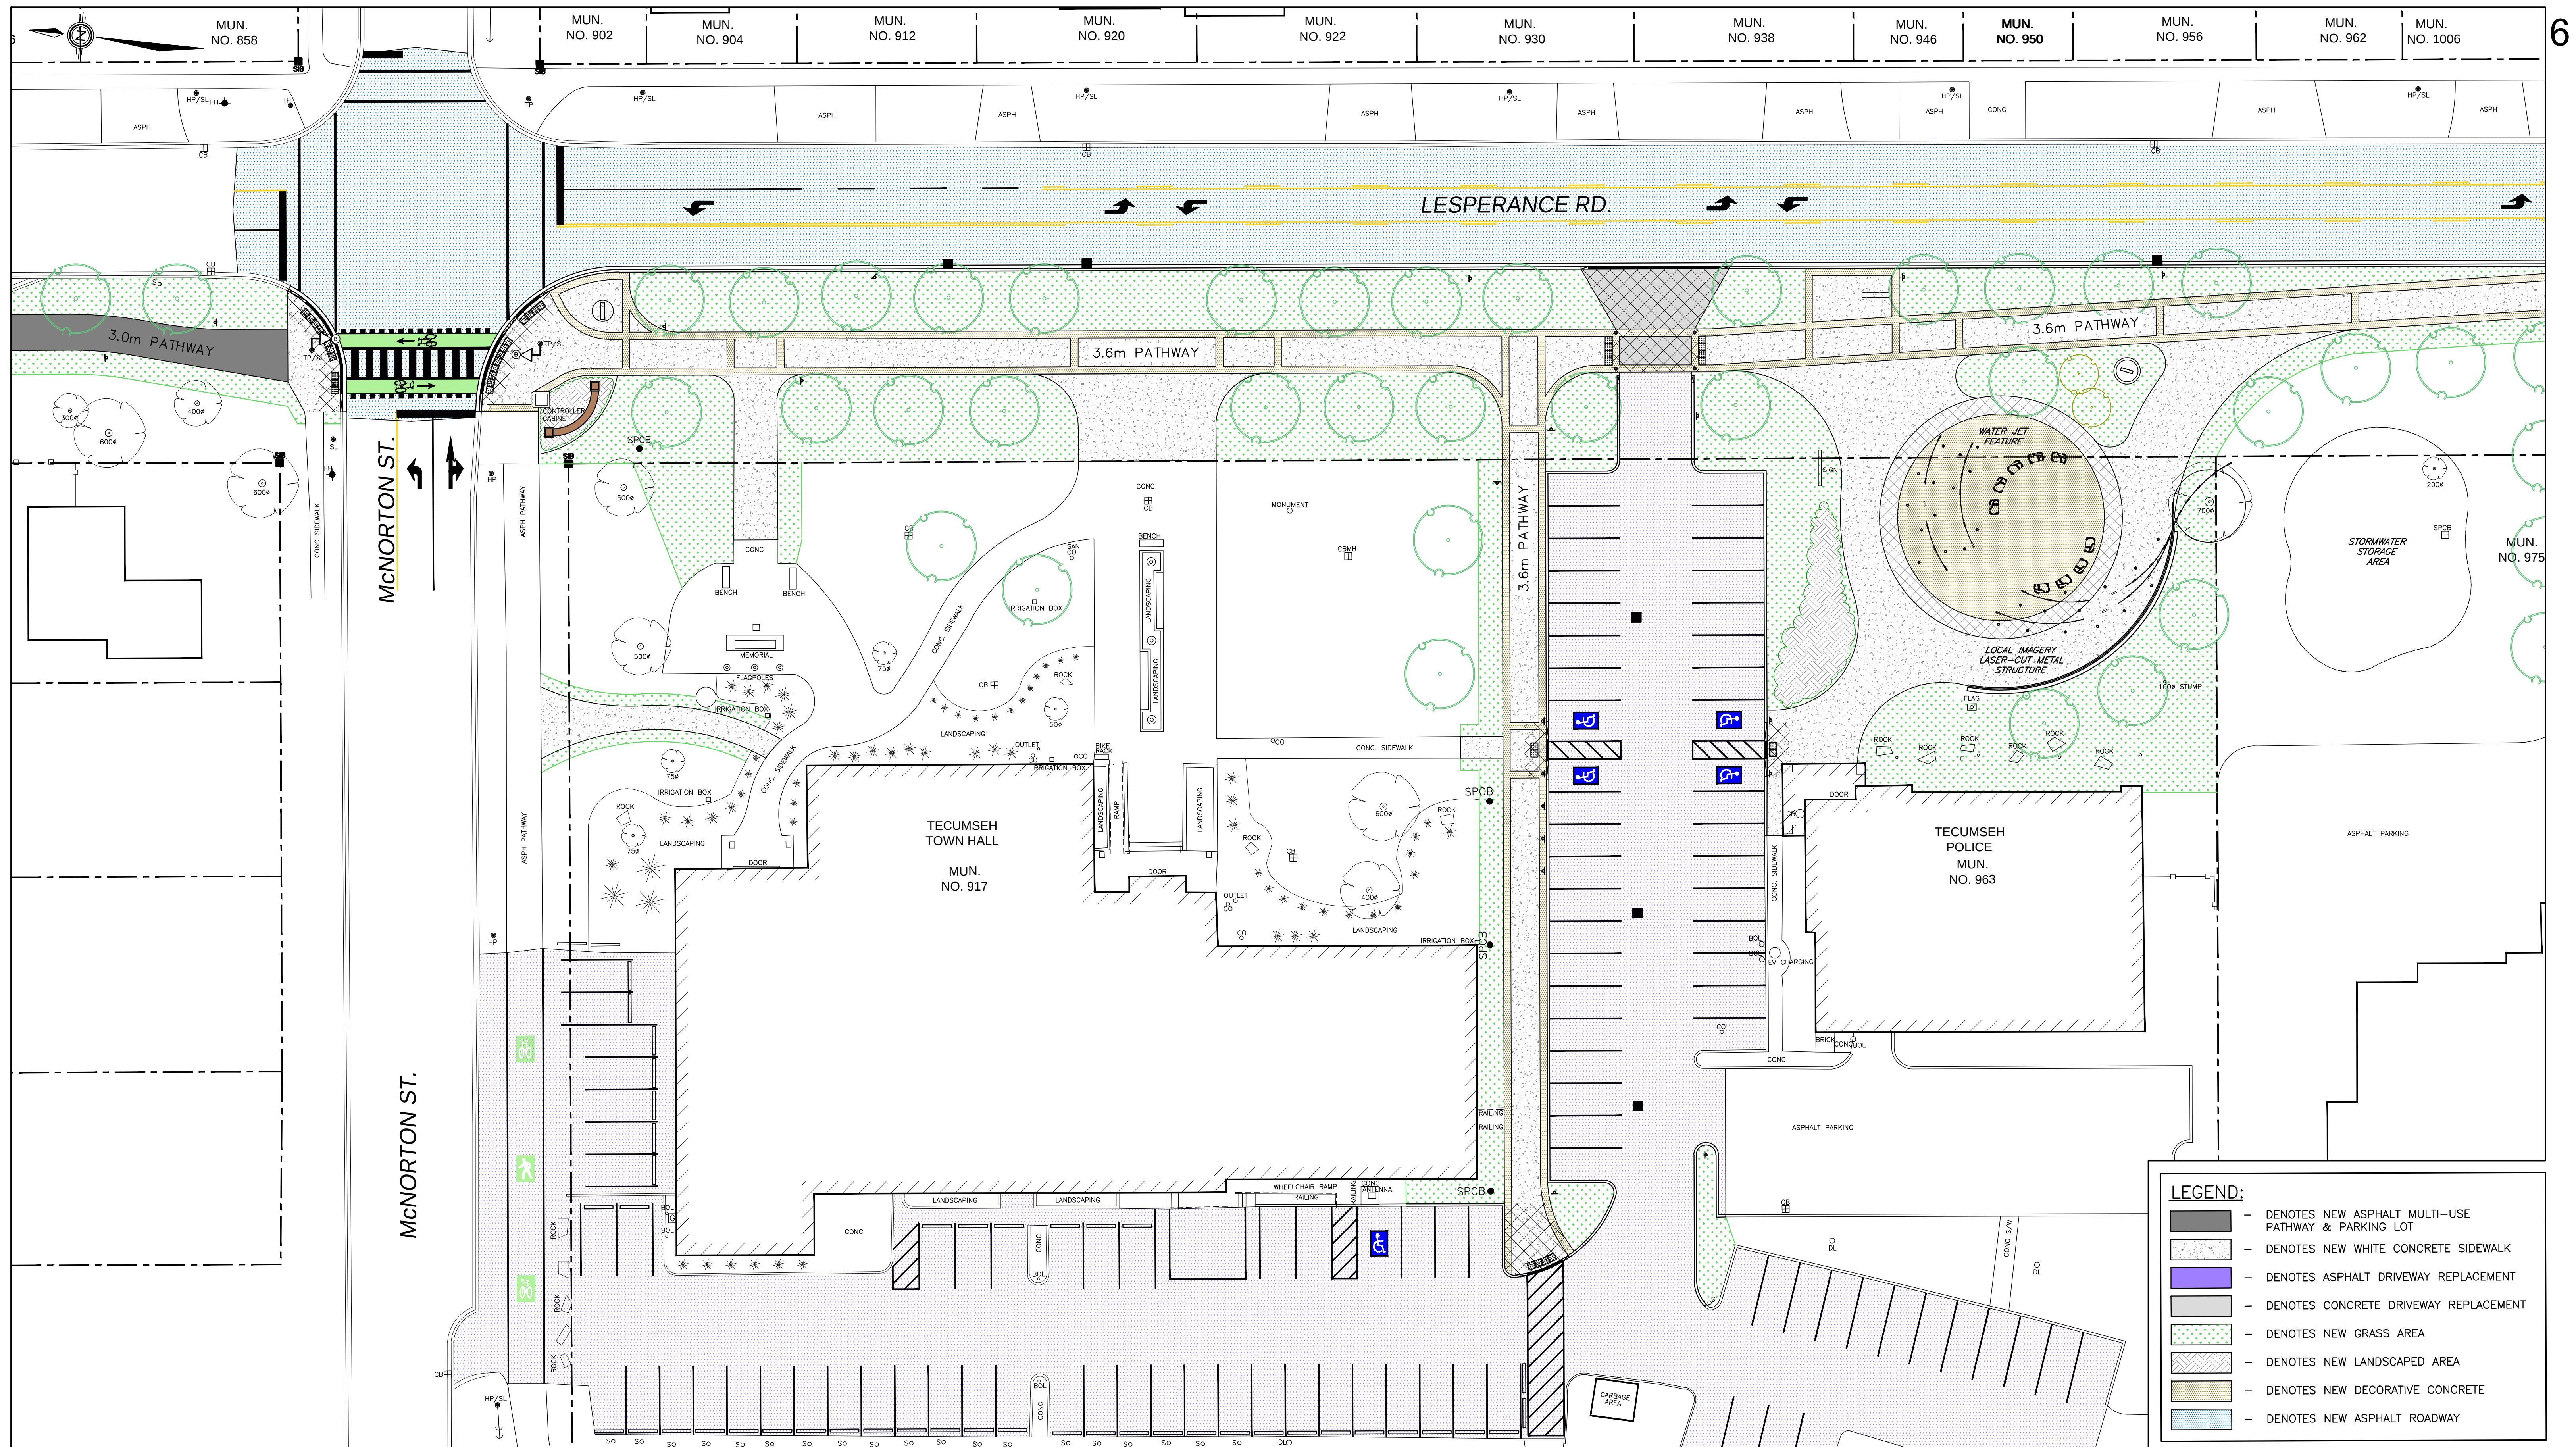

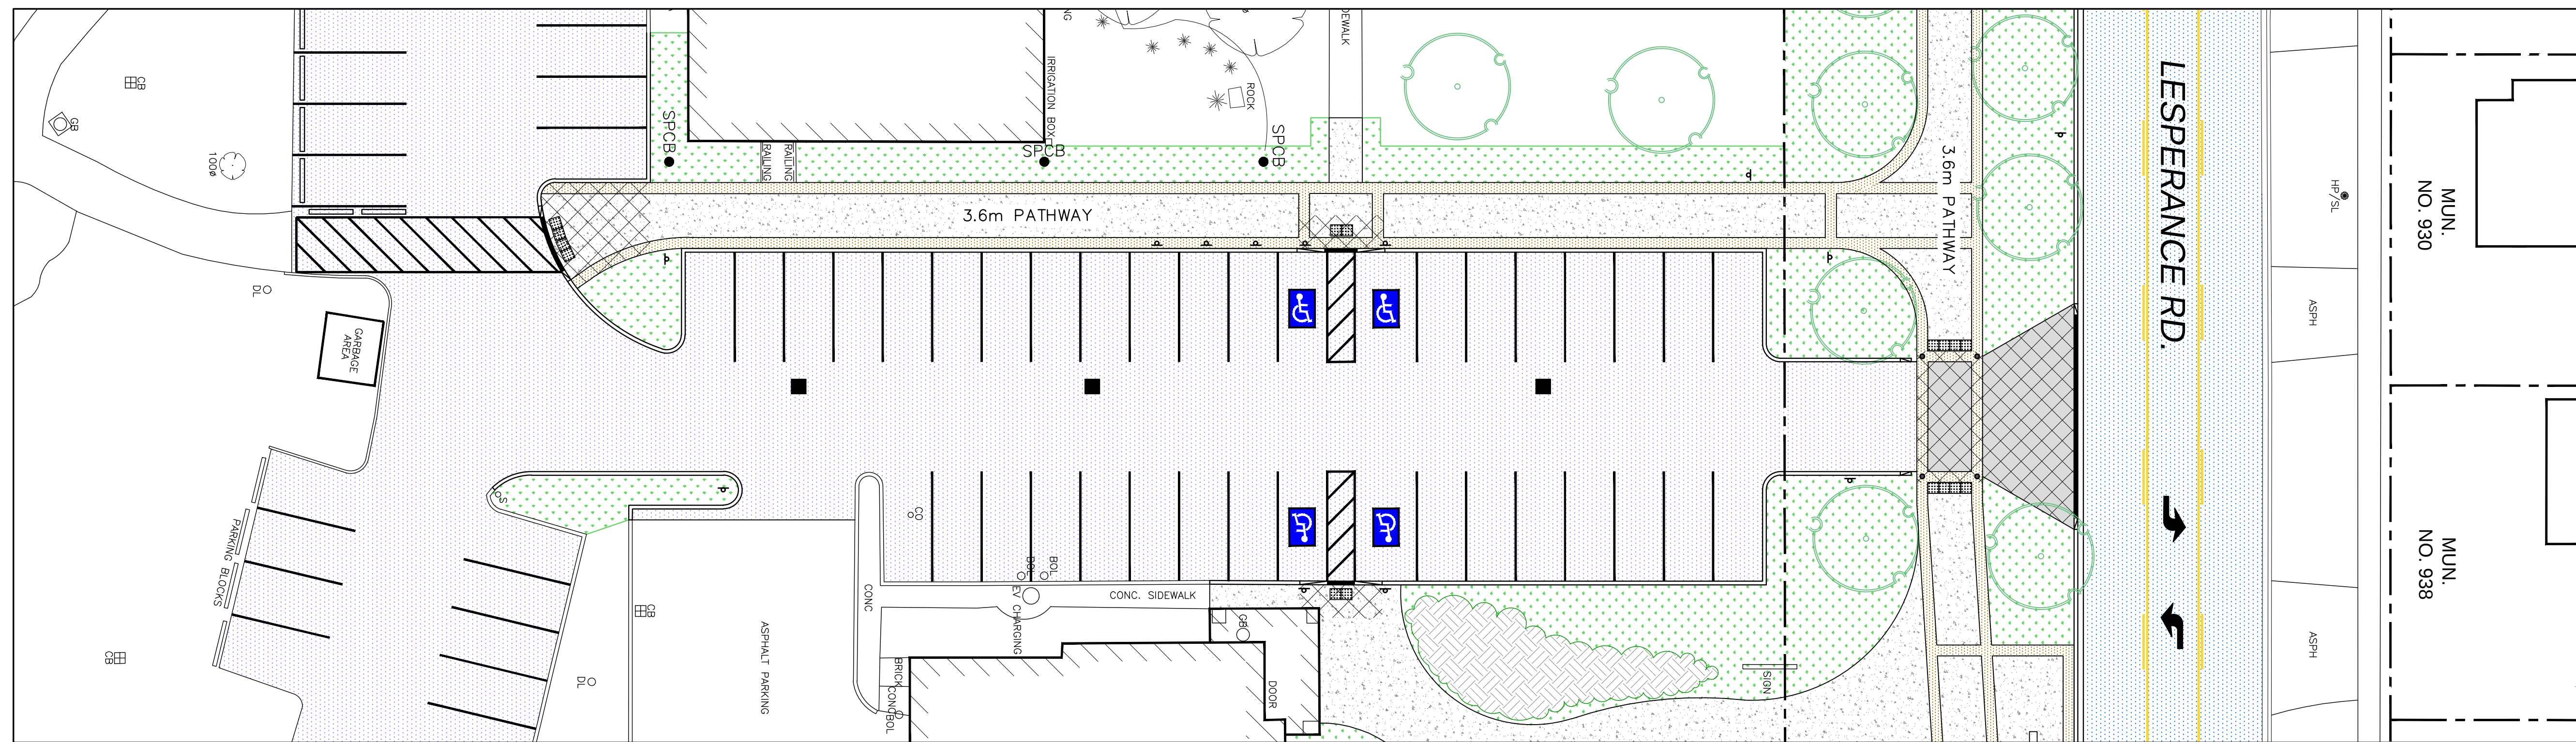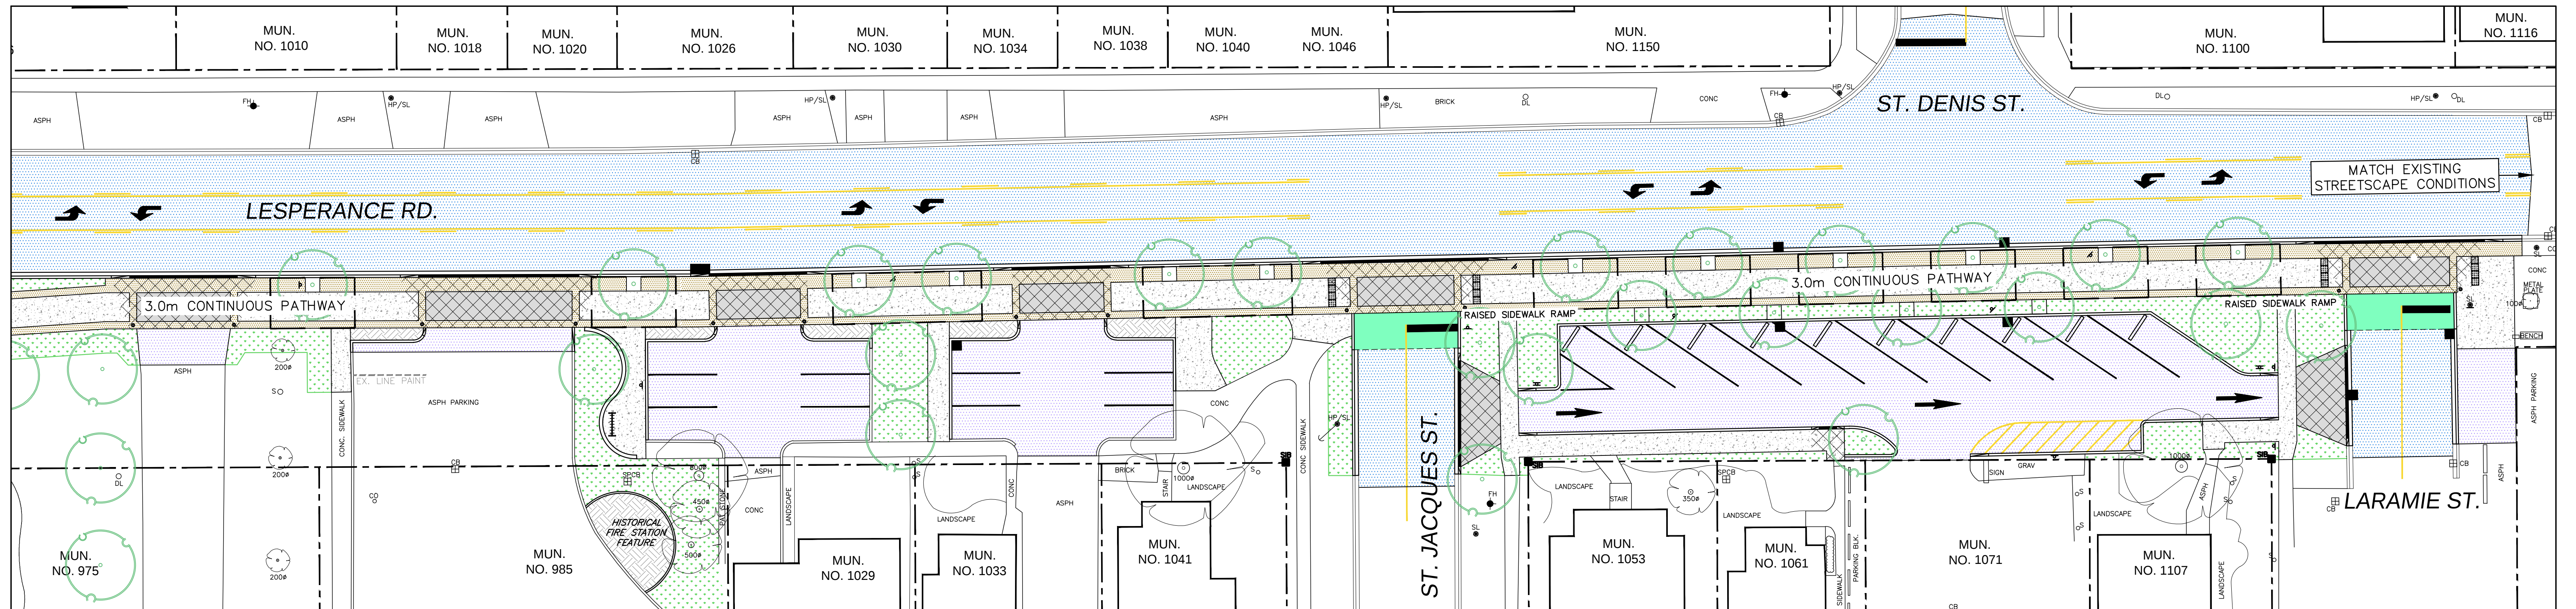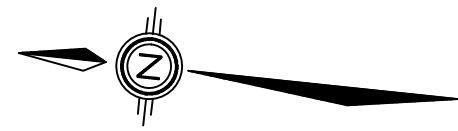

McNORTON ST. TO LARAMIE ST.

LEGEND:	
	- DENOTES NEW ASPHALT MULTI-USE PATHWAY & PARKING LOT
	- DENOTES NEW WHITE CONCRETE SIDEWALK
	- DENOTES ASPHALT DRIVEWAY REPLACEMENT
	- DENOTES CONCRETE DRIVEWAY REPLACEMENT
	- DENOTES NEW GRASS AREA
	- DENOTES NEW LANDSCAPED AREA
	- DENOTES NEW DECORATIVE CONCRETE
	- DENOTES NEW ASPHALT ROADWAY



RC SPENCER ASSOCIATES INC.
Consulting Engineers


Windsor: 800 University Ave. W. - Windsor, ON N9A 5R9
Leamington: 18 Talbot St. W. - Leamington, ON N8H 1M4
Chatham: 49 Raleigh St. - Chatham, ON N7M 2M6

 Professional Engineers
Ontario

LESPERANCE ROAD MULTI-USE PATHWAY

RIVERSIDE DRIVE TO LARAMIE STREET




TOWN OF TECUMSEH

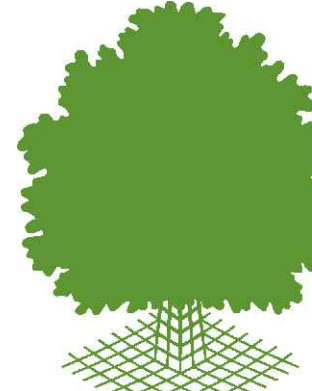

RON KOUDYS
LANDSCAPE
ARCHITECTS INC.



TOWN OF
Tecumseh
ONTARIO • CANADA

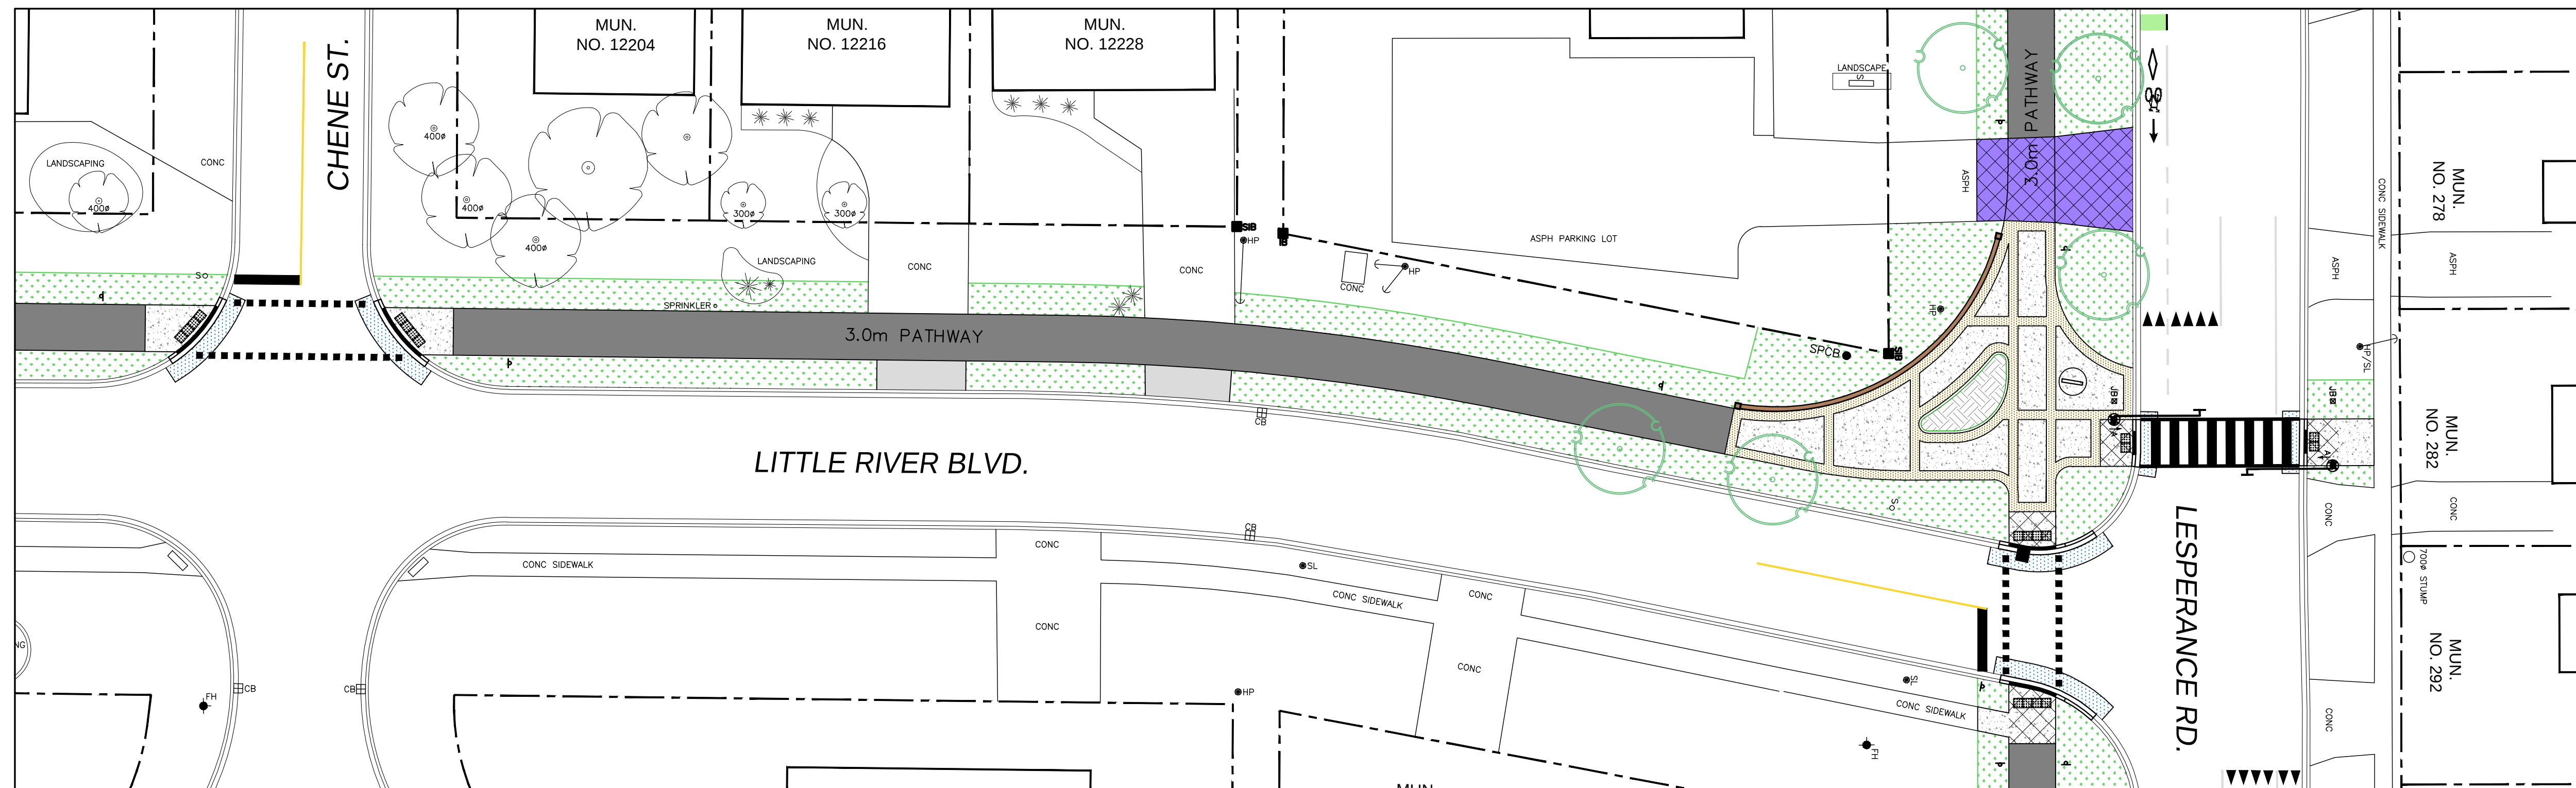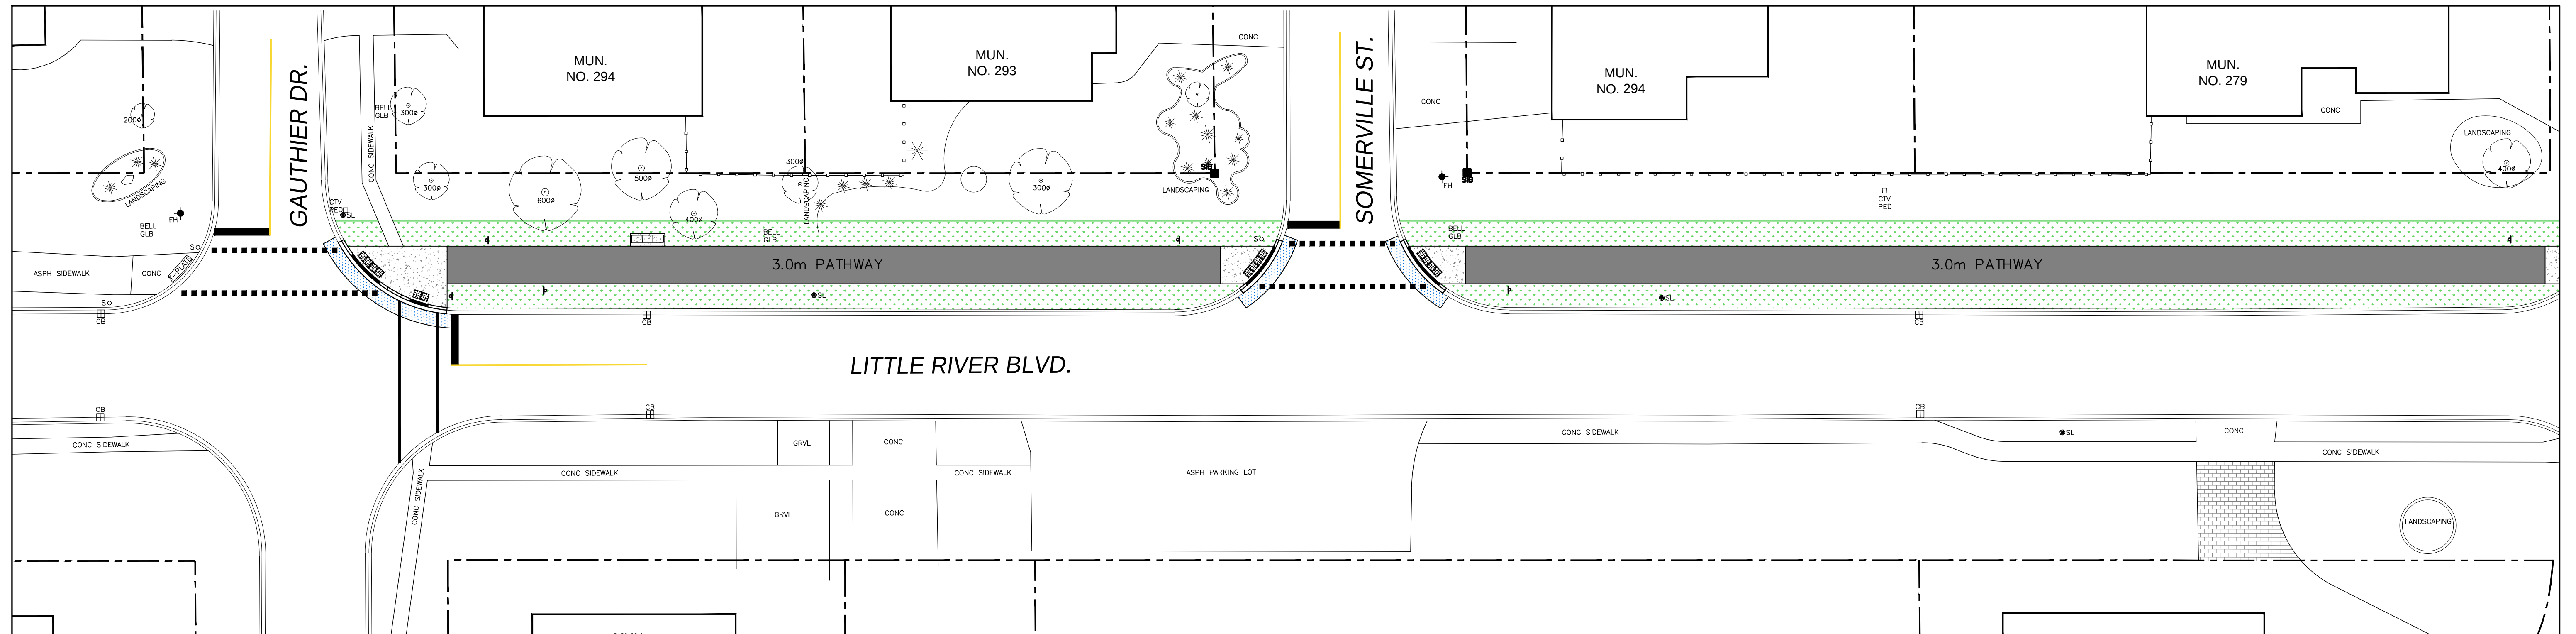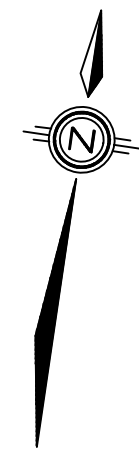

GAUTHIER DR. TO LESPERANCE RD.

LEGEND:	
	- DENOTES NEW ASPHALT MULTI-USE PATHWAY & PARKING LOT
	- DENOTES NEW WHITE CONCRETE SIDEWALK
	- DENOTES ASPHALT DRIVEWAY REPLACEMENT
	- DENOTES CONCRETE DRIVEWAY REPLACEMENT
	- DENOTES NEW GRASS AREA
	- DENOTES NEW LANDSCAPED AREA
	- DENOTES NEW DECORATIVE CONCRETE
	- DENOTES NEW ASPHALT ROADWAY



RC SPENCER ASSOCIATES INC.
Consulting Engineers


Windsor: 800 University Ave. W. - Windsor, ON N9A 5R9
Leamington: 18 Talbot St. W. - Leamington, ON N8H 1M4
Chatham: 49 Raleigh St. - Chatham, ON N7M 2M6

 Professional Engineers
Ontario

LESPERANCE ROAD MULTI-USE PATHWAY

LITTLE RIVER BOULEVARD CONNECTION

TOWN OF TECUMSEH

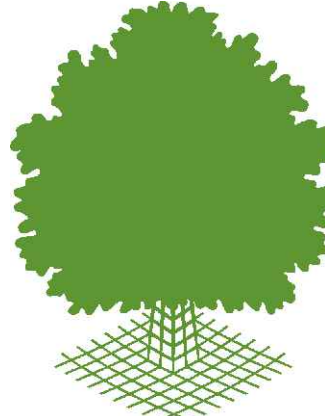

RON KOUDYS
LANDSCAPE
ARCHITECTS INC.



TOWN OF
Tecumseh
ONTARIO • CANADA