





Mar. 21, 2019 - 12:07pm C:\projectwise\working_directory\legacy\32rbh\0285445\Preferred Road Option.dwg

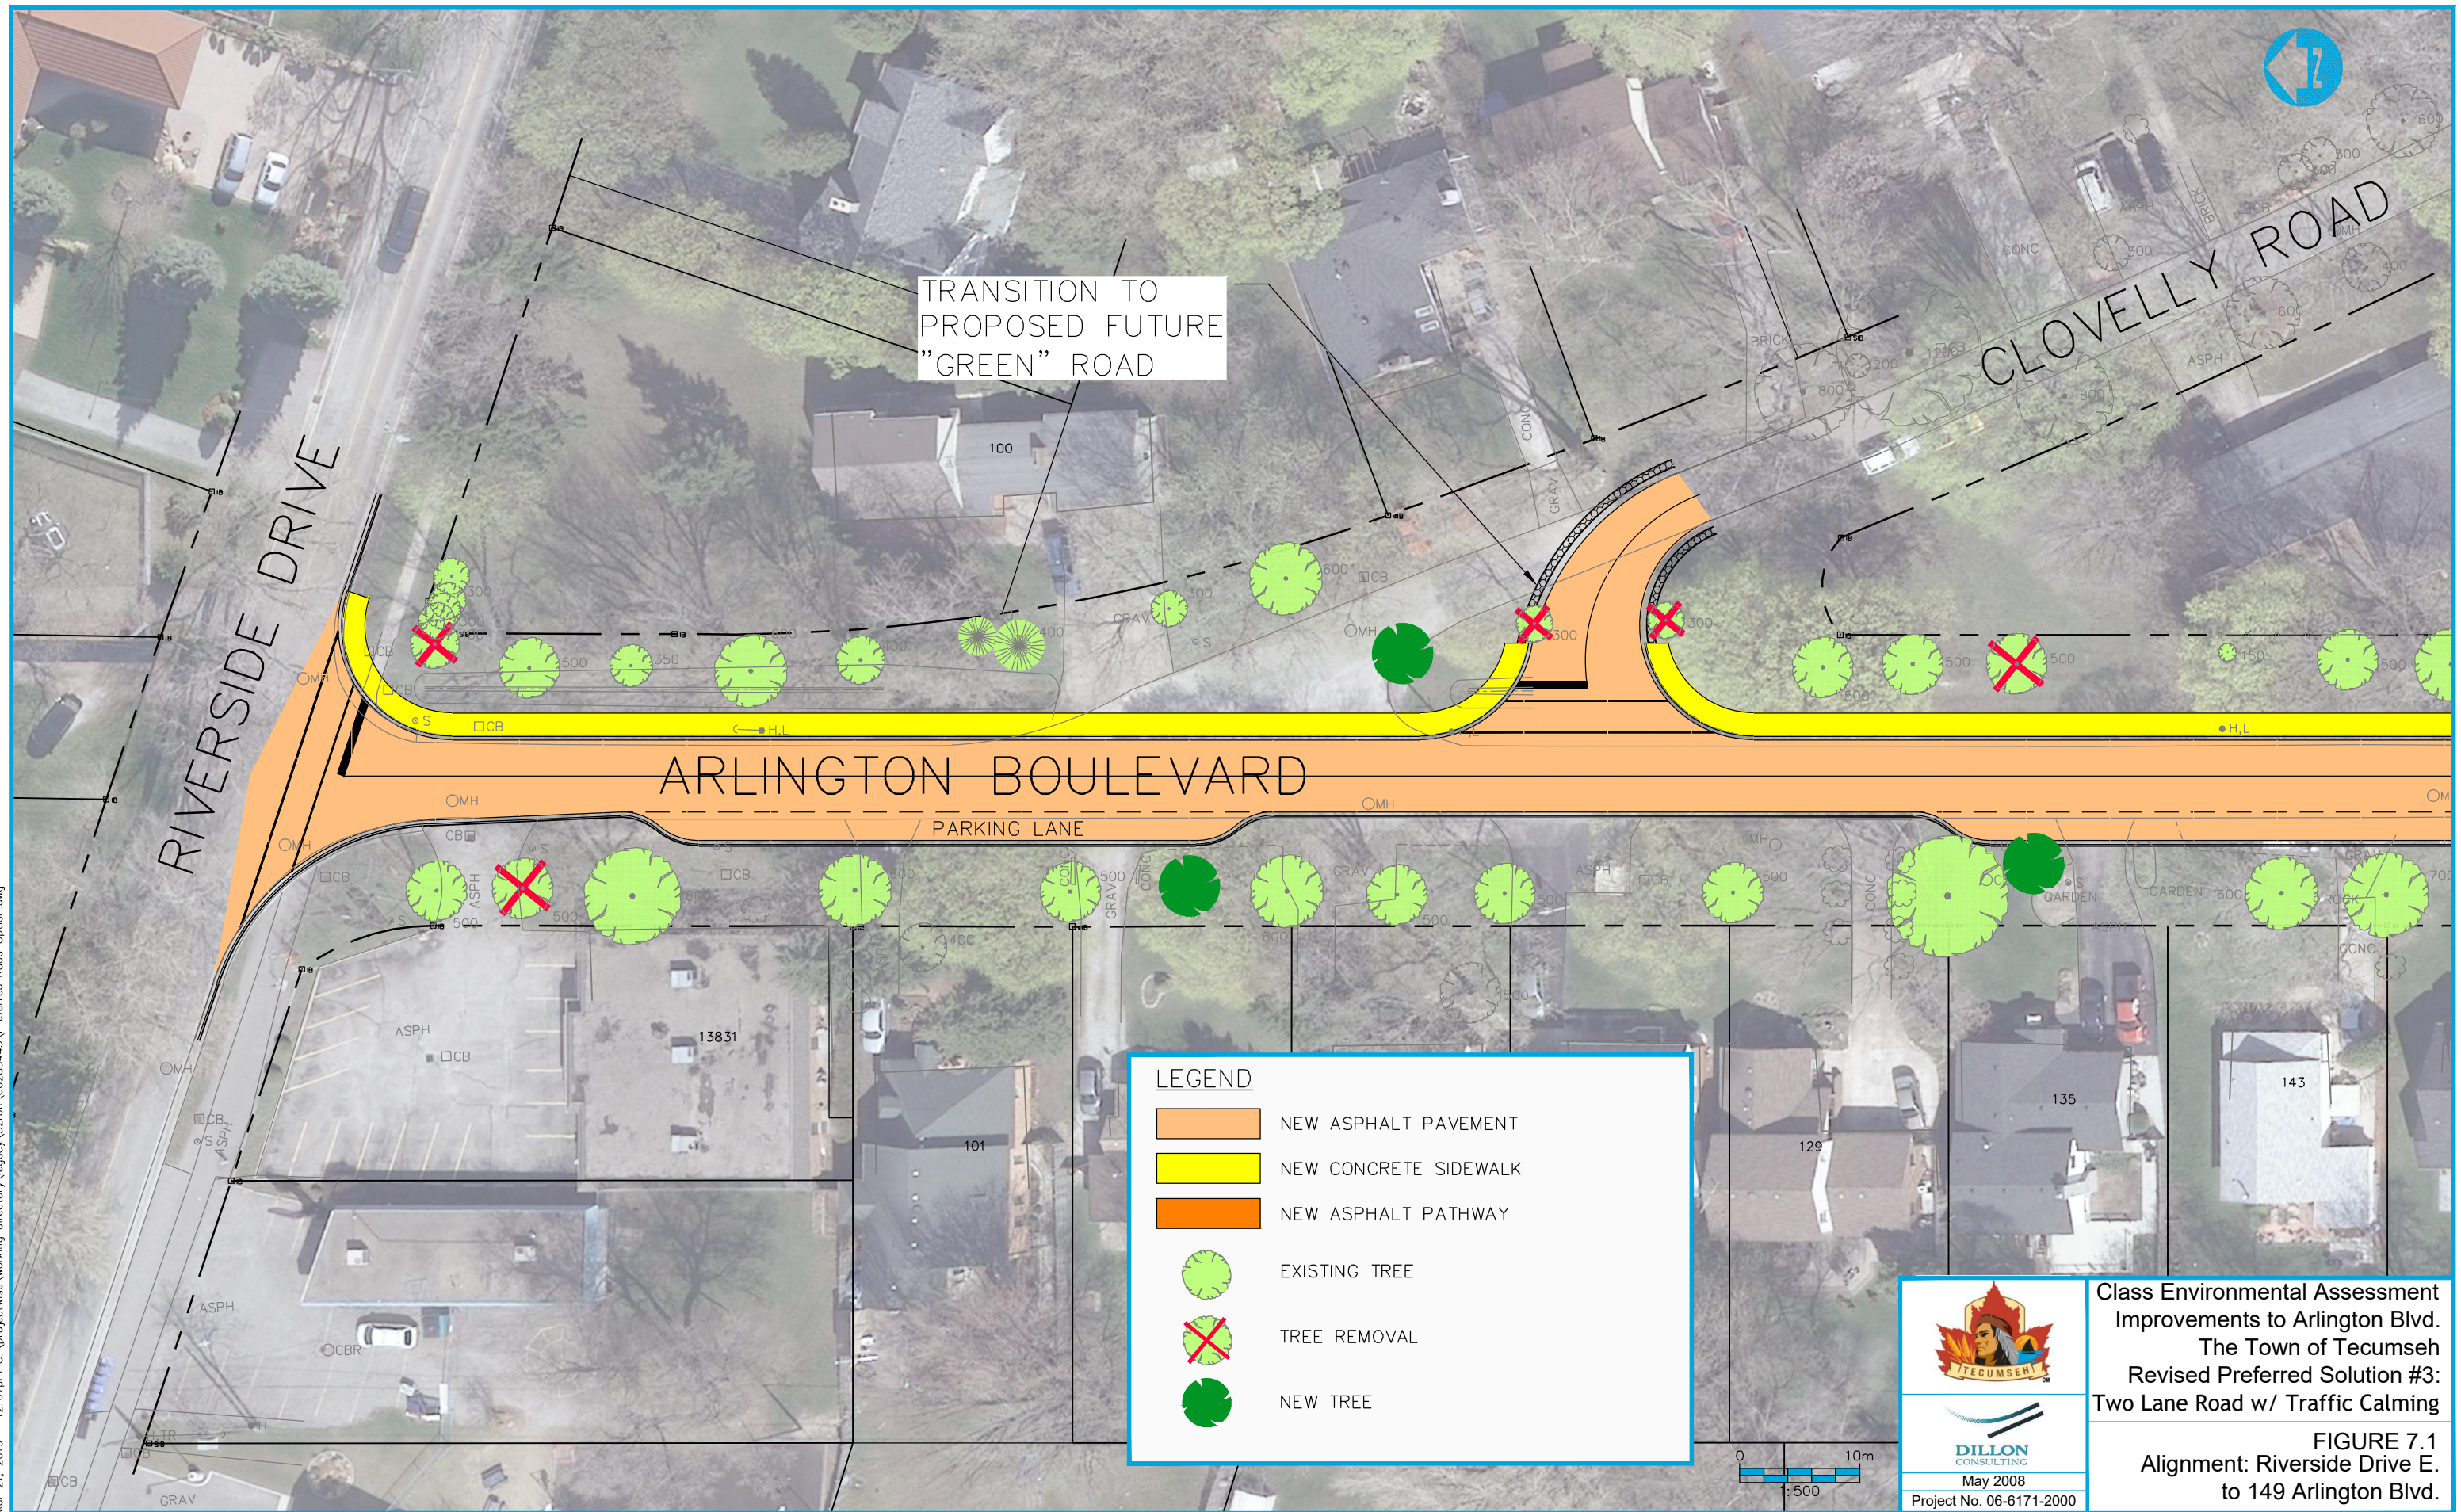

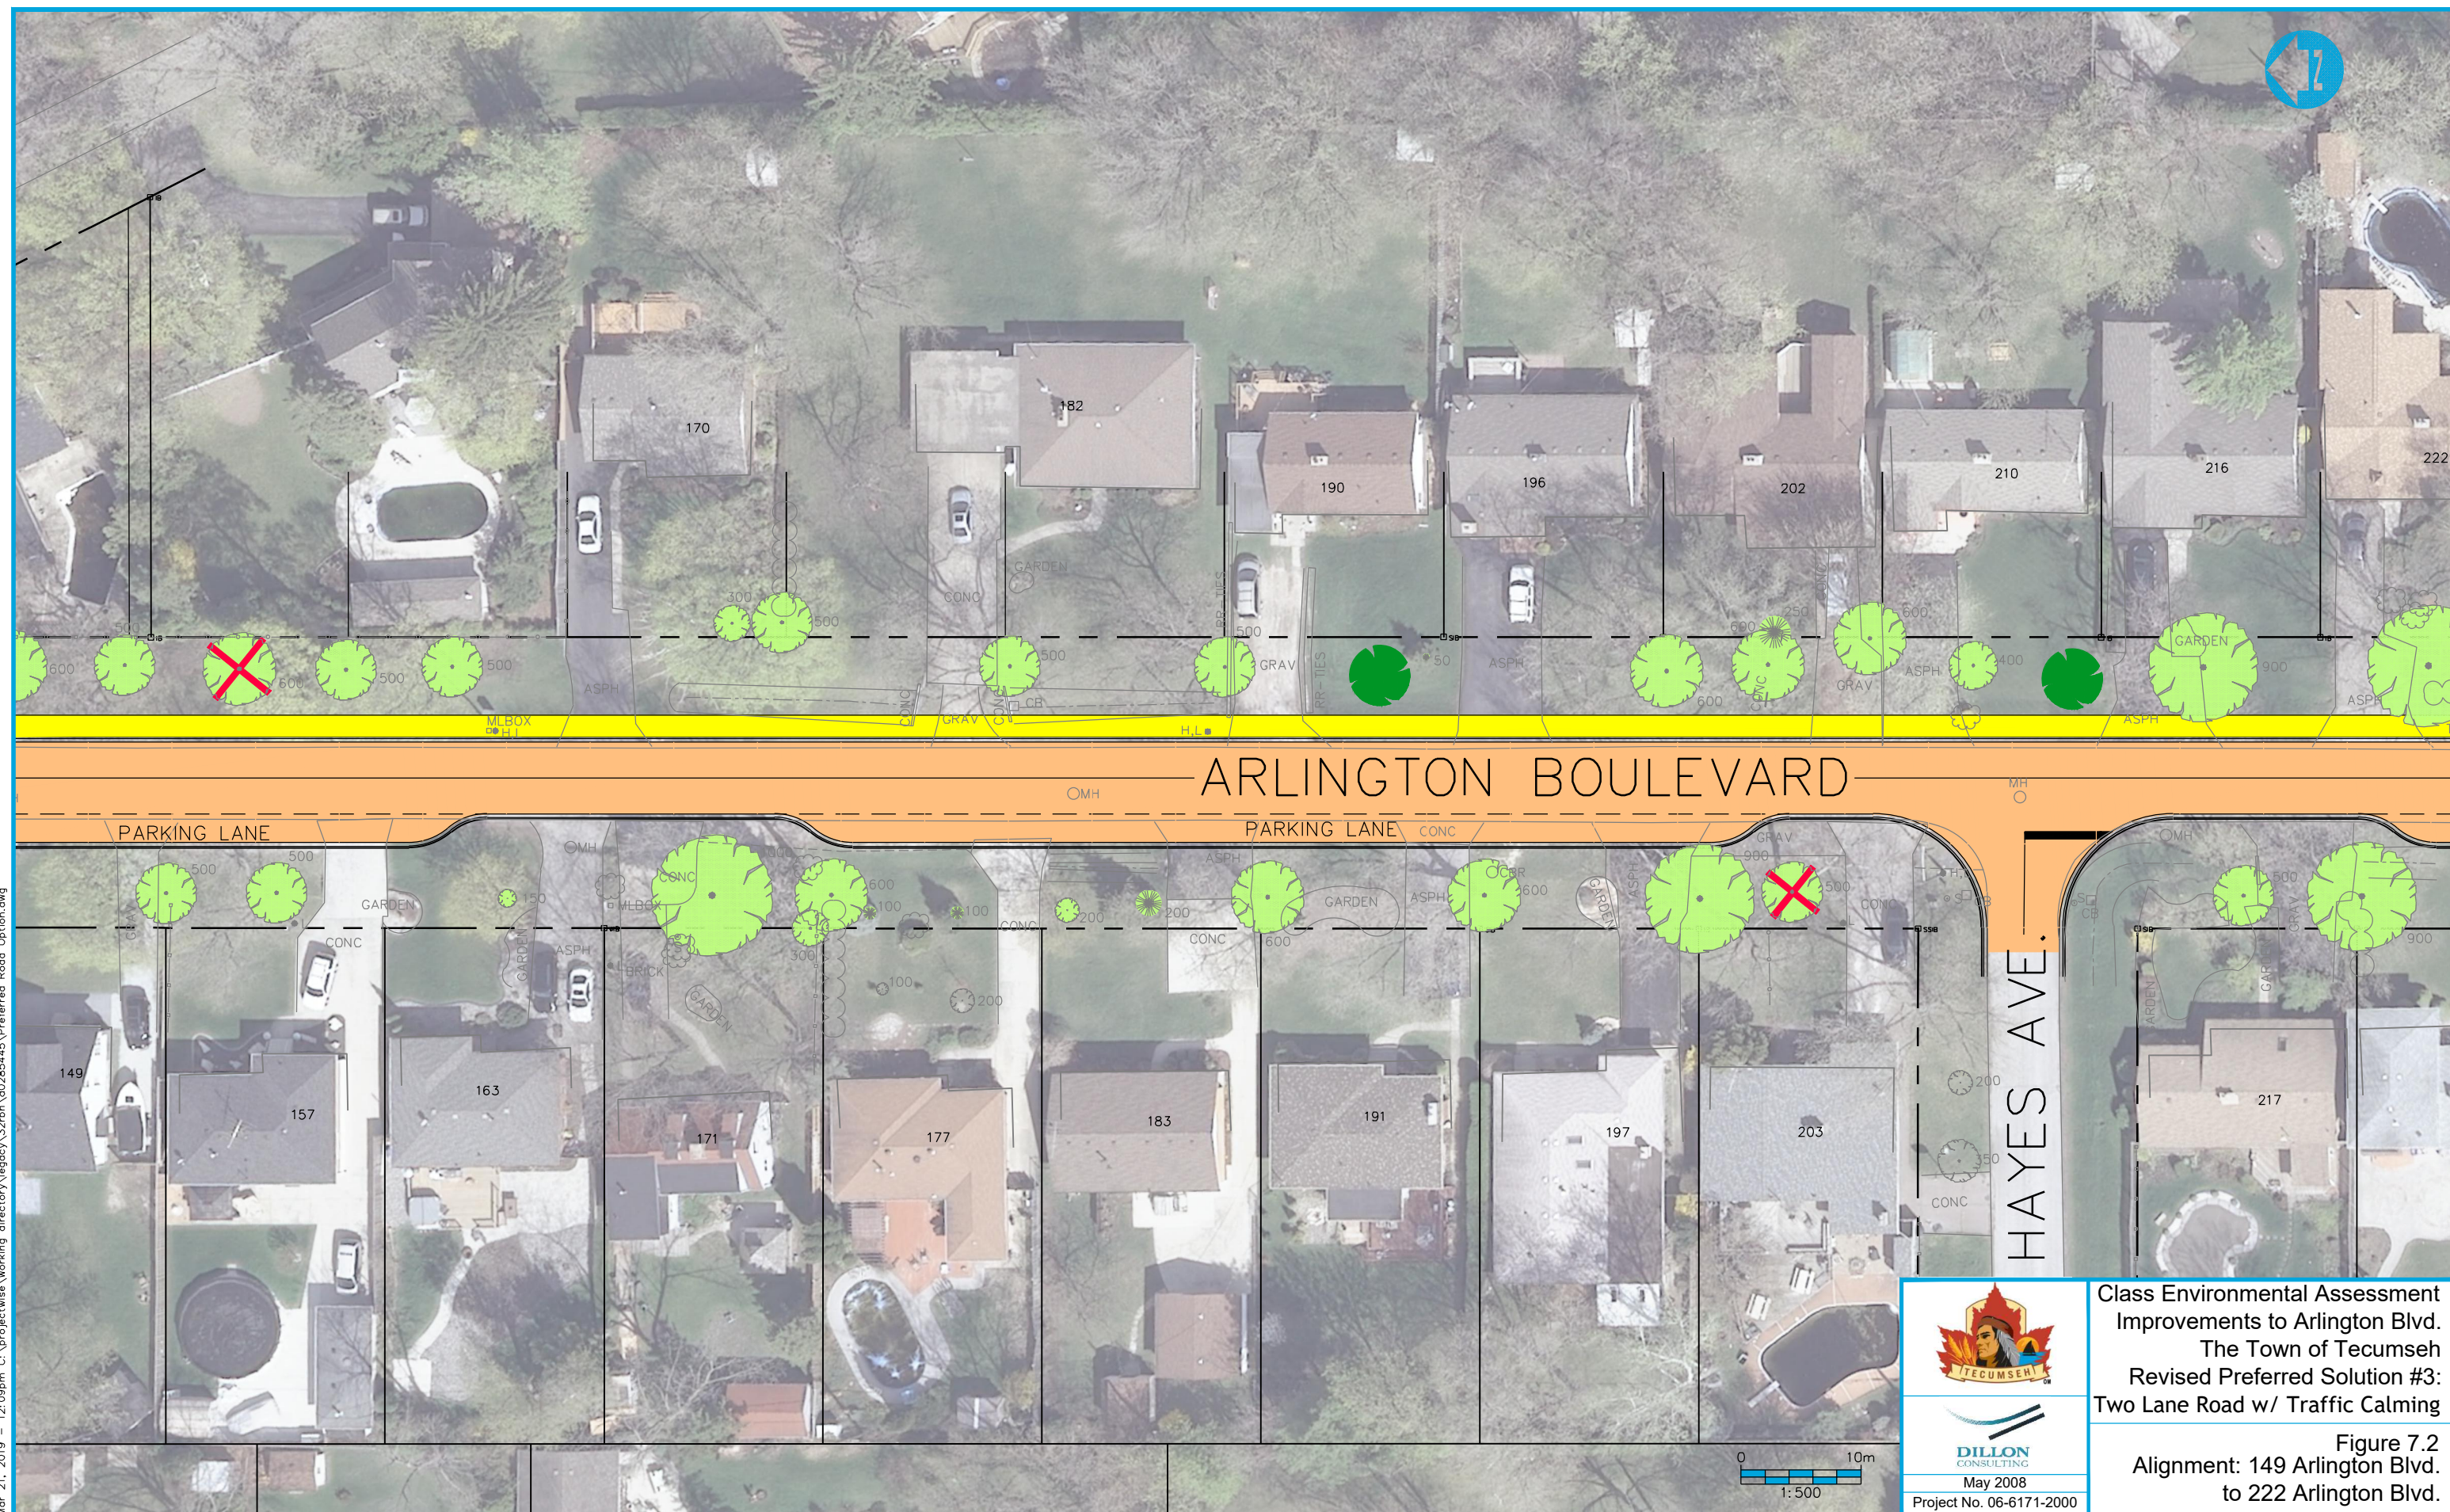

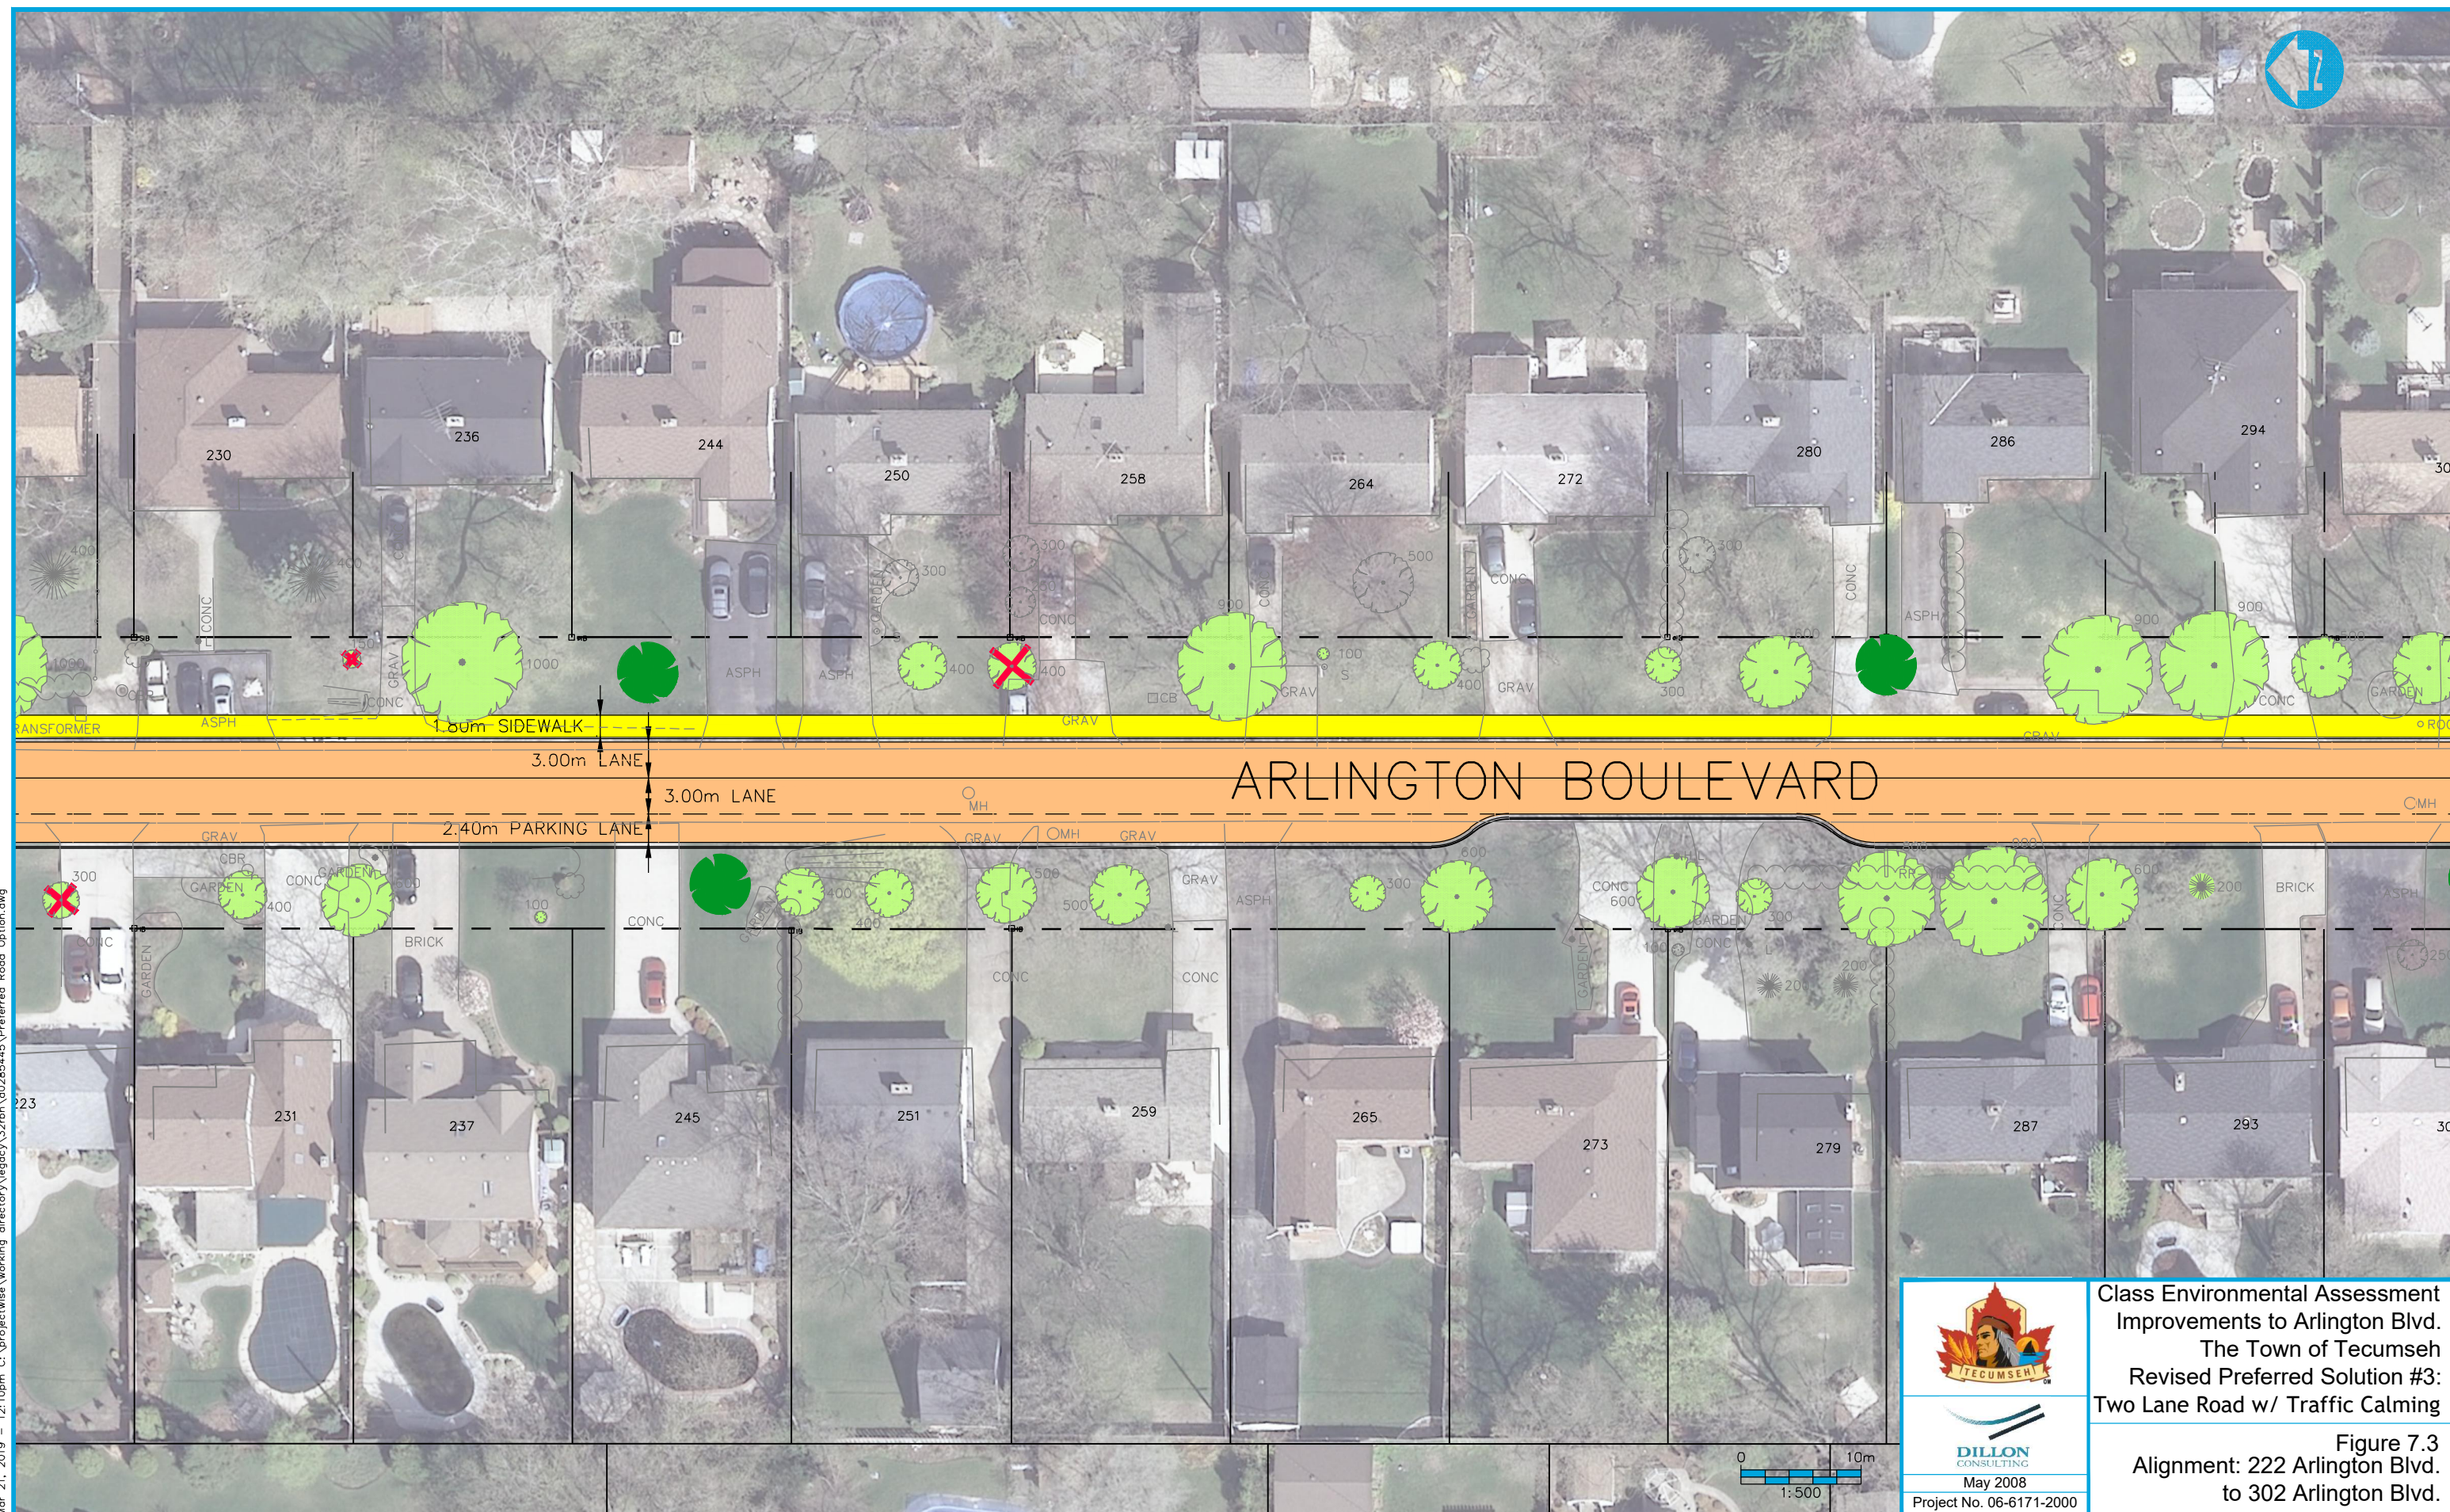

Mar. 21, 2019 - 12:12pm C:\projectwise\working_directory\32bth\0285445\Preferred Road Option.dwg

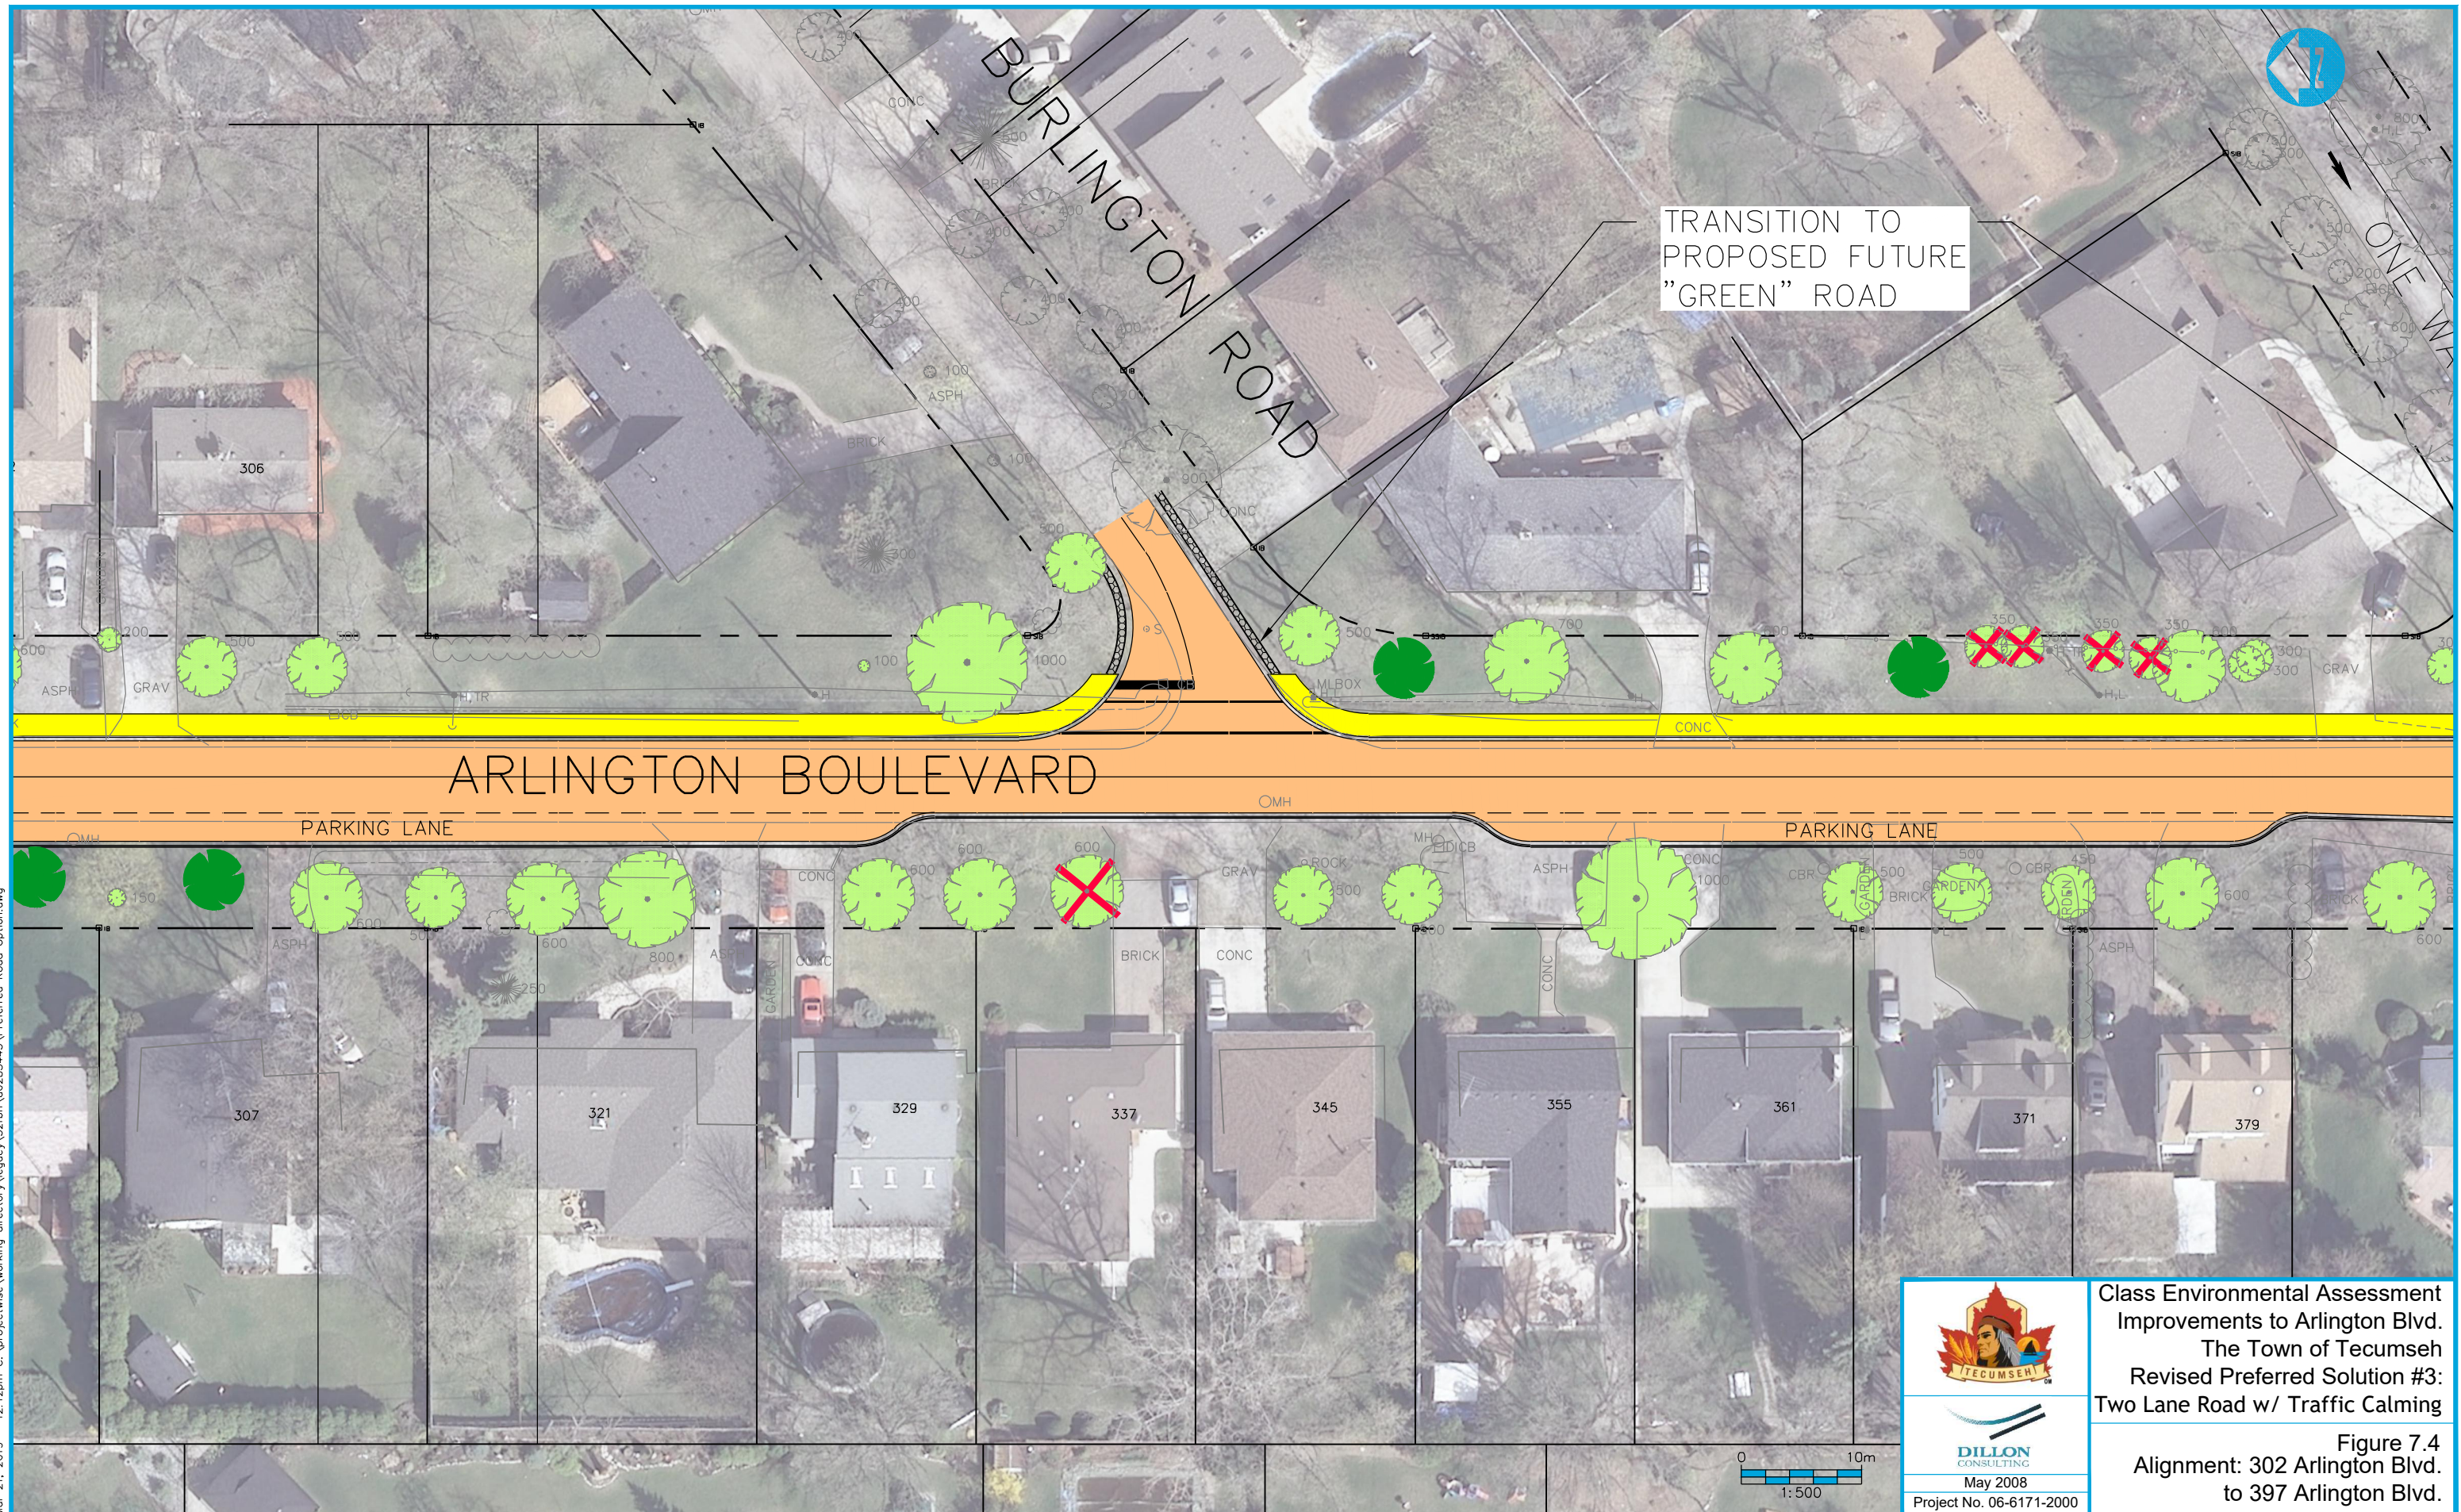

May 2008
Project No. 06-6171-2000

Class Environmental Assessment
Improvements to Arlington Blvd.
The Town of Tecumseh
Revised Preferred Solution #3:
Two Lane Road w/ Traffic Calming

Figure 7.4
Alignment: 302 Arlington Blvd.
to 397 Arlington Blvd.

Mar. 21, 2019 - 12:13pm C:\projectwise\working_directory\legacy\32dbn\0285445\Preferred Road Option.dwg



DILLON
CONSULTING
May 2008
Project No. 06-6171-2000


Class Environmental Assessment
Improvements to Arlington Blvd.
The Town of Tecumseh
Revised Preferred Solution #3:
Two Lane Road w/ Traffic Calming

Figure 7.5
Alignment: 397 Arlington Blvd.
to 451 Arlington Blvd.

Mar. 21, 2019 - 12:15pm C:\projectwise\working_directory\legacy\32bth\0285445\Preferred Road Option.dwg



Arlington Boulevard
Typical Road Section
with Parking

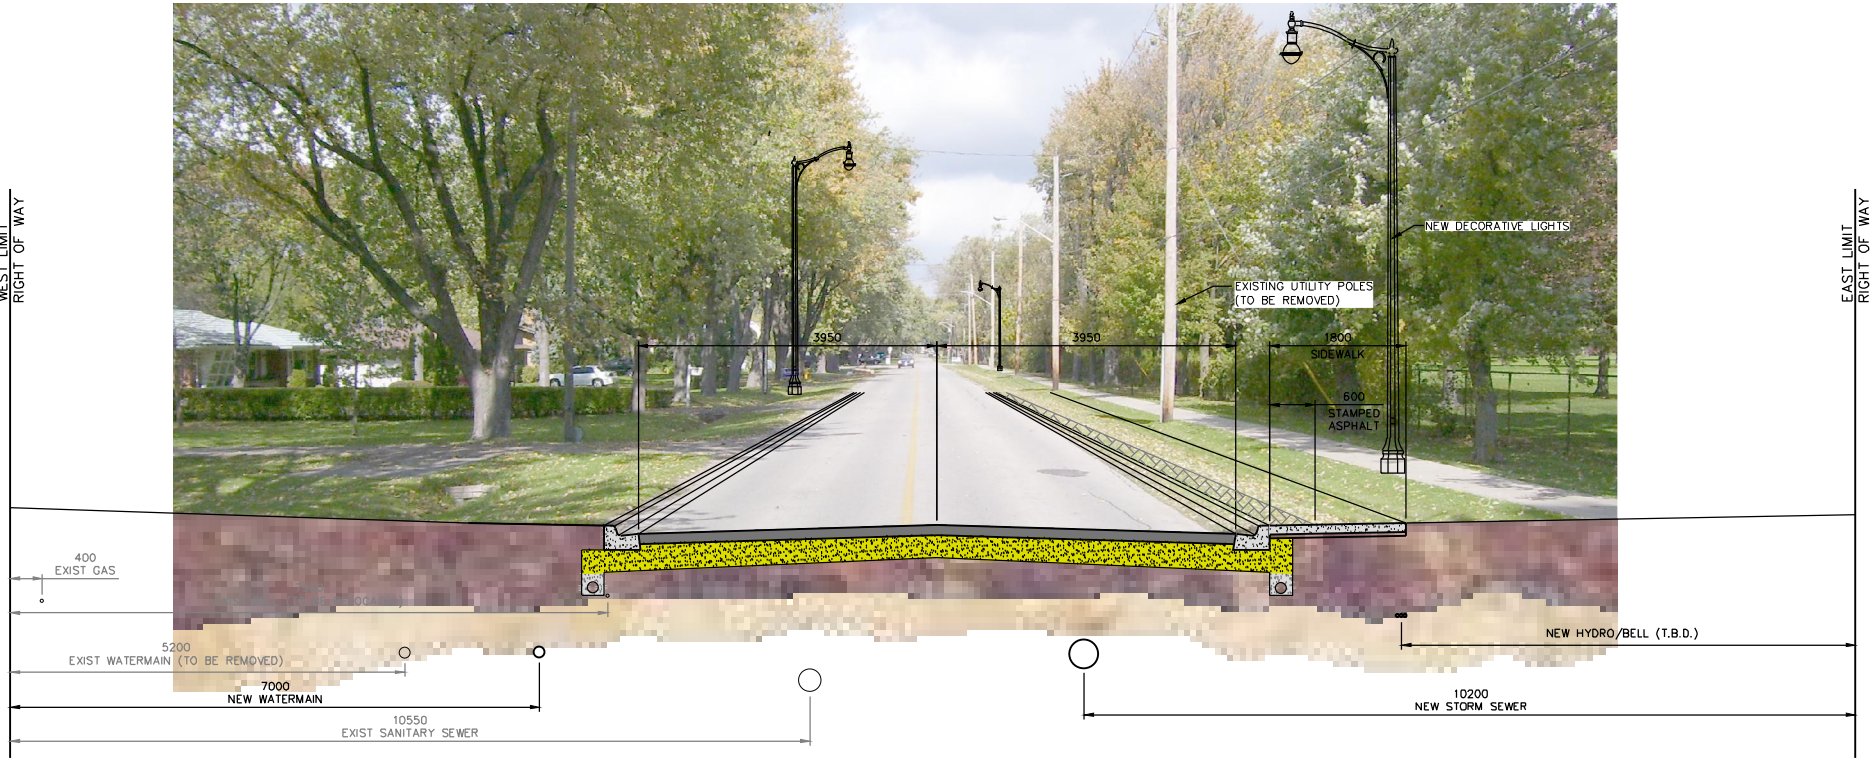


Arlington Boulevard
Typical Road Section



May 2008
Project No. 06-6171-2000

Class Environmental Assessment
Improvements to Arlington Blvd.
The Town of Tecumseh
Revised Preferred Solution #3:
Two Lane Road w/ Traffic Calming

FIGURE 7.7
Typical Cross Sections

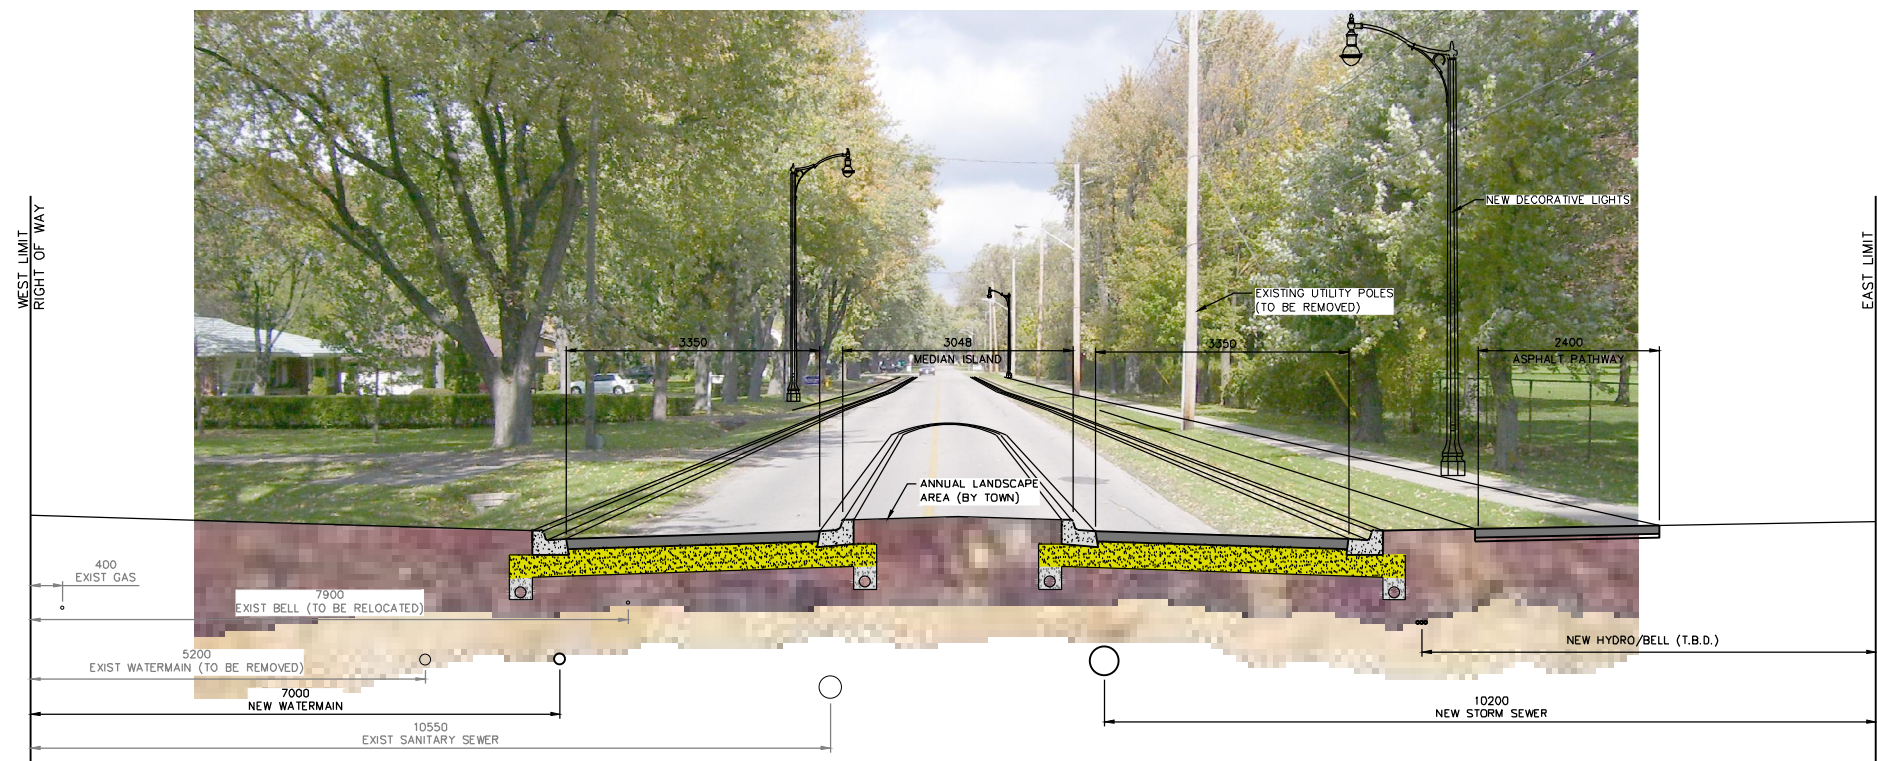

Arlington Boulevard with Traffic Calming